


Overhead Concealed, Medium Stile, SO-SX, Full Breakout, Single Slide,
Large & Small Missile Impact - Level D

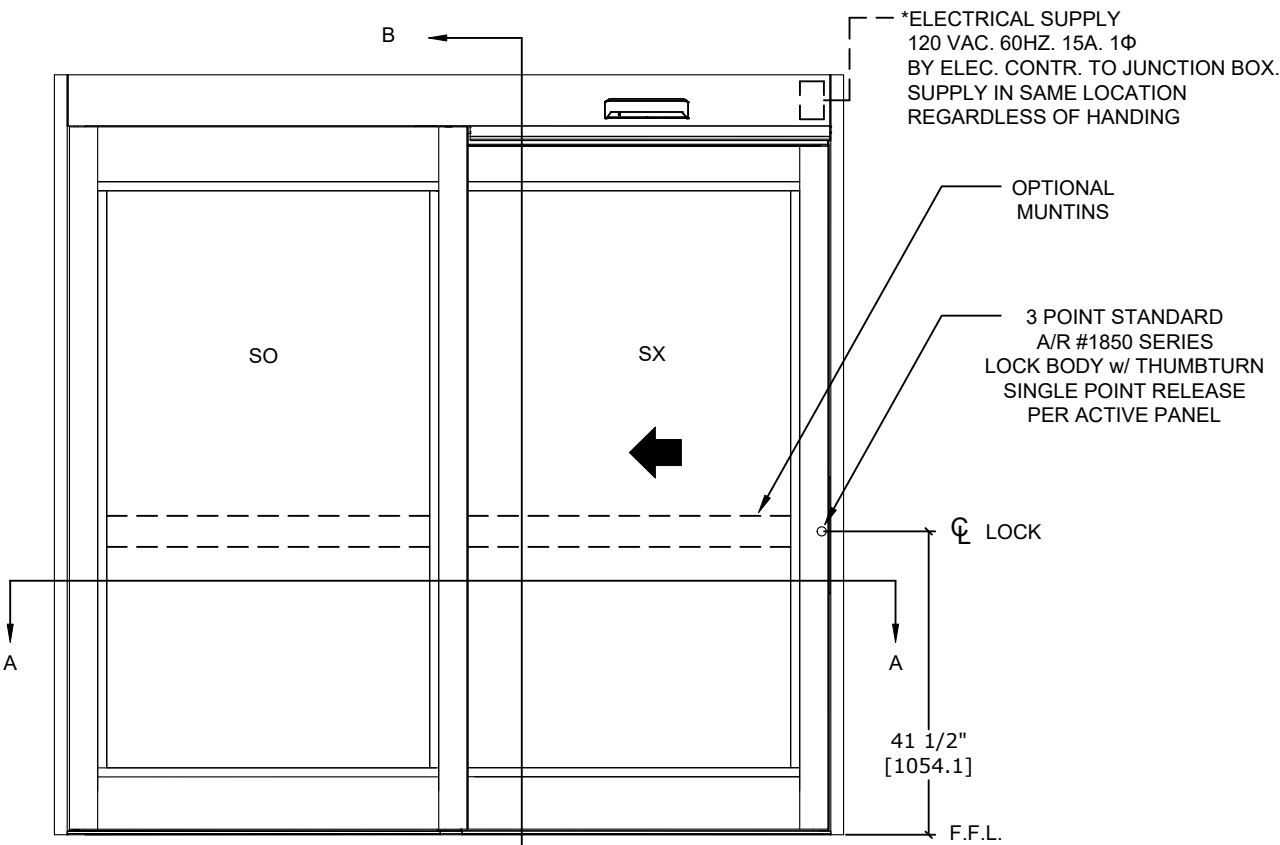


EXTERIOR ELEVATION

SCALE - 1:5


SO-SX, LH SLIDE SHOWN
(SX-SO, RH SLIDE OPPOSITE)

FINISHED FLOOR MUST NOT BE
CONCAVE ACROSS THE CLEAR
DOOR OPENING AND NOT OUT OF
LEVEL MORE THAN 1/8" (TYP)

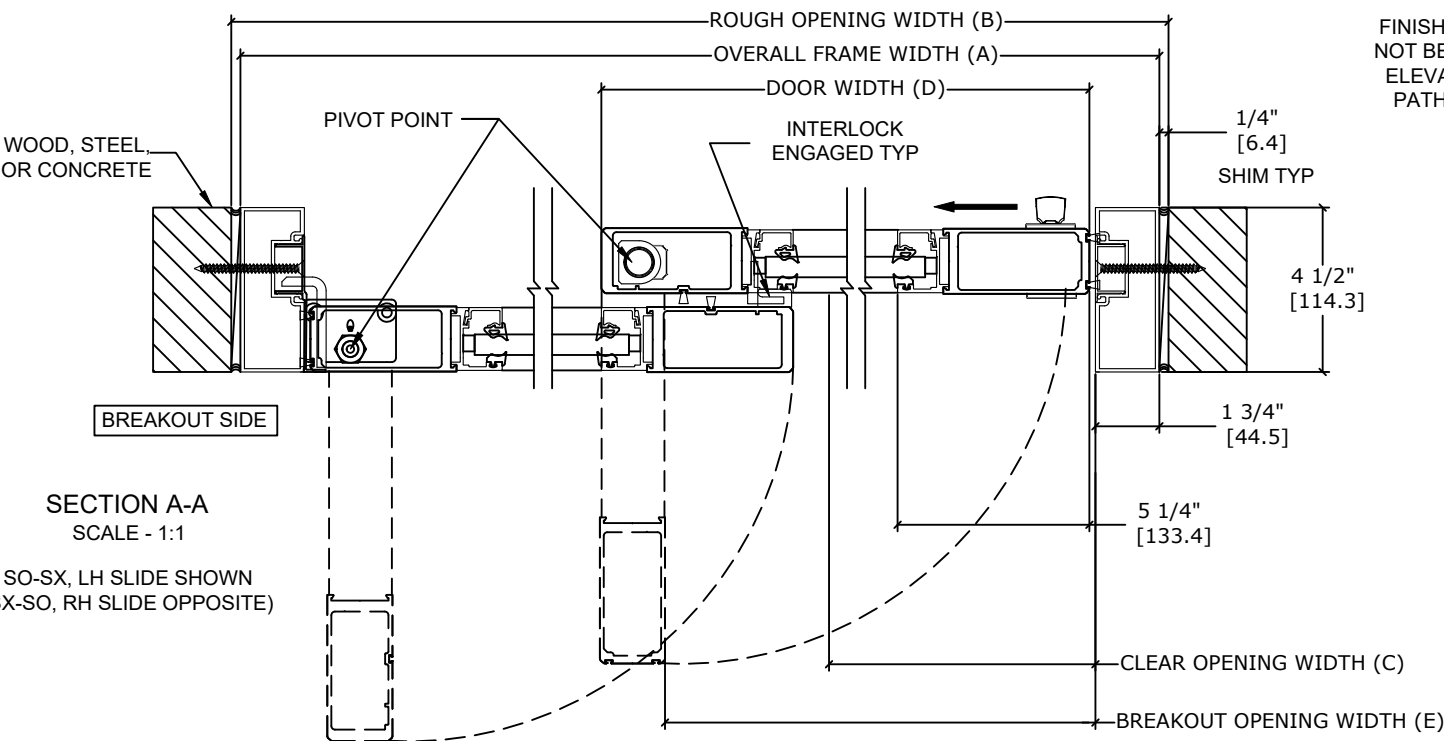

SECTION A-A
SCALE - 1:1

SO-SX, LH SLIDE SHOWN
(SX-SO, RH SLIDE OPPOSITE)

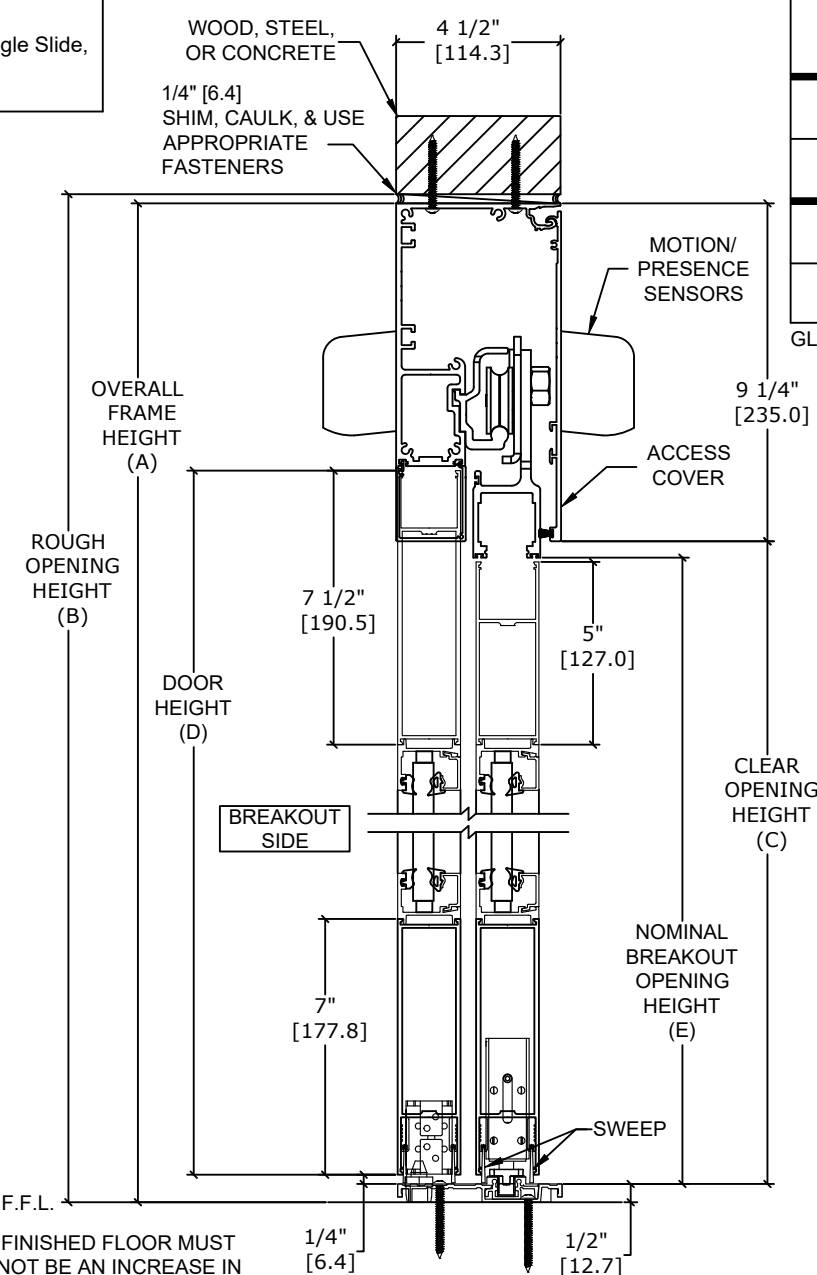

SECTION B-B
SCALE - 1:1

	OVERALL FRAME (A)	ROUGH OPENING (B)	CLEAR DOOR OPENING (C)	DOOR (D)	BREAKOUT OPENING (E)
AT MAX WIDTH	108" [2743.2]	108 1/2" [2755.9]	43 3/8" [1101.3]	54 3/4" [1390.7]	98" [2490.0]
WIDTH FORMULA	B - 1/2" B - [12.7]	A + 1/2" A + [12.7]	A/2 - 10 5/8" A/2 - [270.3]	A/2 + 3/4" A/2 + [19.1]	A - 10" A - [254.0]
AT MAX HEIGHT	104" [2641.6]	104 1/4" [2648.0]	93 3/4" [2381.3]	95 7/8" [2435.2]	93 1/4" [2368.6]
HEIGHT FORMULA	B - 1/4" B - [6.35]	A + 1/4" A + [6.35]	A - 10 1/4" A - [260.4]	A - 8 1/8" A - [206.4]	C - 1/2" C - [12.7]

GLASS FORMULA: OFW/2 - 8 3/8 [212.7] X OFH - 23 3/4 [603.3]

NOTES:

STANDARD PACKAGE CONSISTS OF:

- STANDARD FINISH:
- CLASS 1, .018MM, CLEAR- AA-M12C22A41
- CLASS 1, .018MM, DARK BRONZE- AA-M12C22A44
- AUTOMATIC OPERATOR
- MEDIUM STILE RAILS
- THRESHOLD
- 3-POINT LOCK WITH LOCK INDICATOR
- $\frac{9}{16}$ " GLASS STOPS AND BLOCKS
- $\frac{1}{4}$ " HS - .090" DUPONT SENTRYGLAS PLUS® - $\frac{1}{4}$ " HS
- DRY GLAZED
- MOTION/PRESENCE SENSORS
- DISPLAY CONTROL PANEL
- BALL CATCH
- DUAL CONCEALED SWEEPS IN SX & SO PANELS
- 7" BOTTOM RAILS

OPTIONS AVAILABLE:

- SPECIAL FINISHES
- PANIC EXIT DEVICE
- 1" IG O.A. LAMINATED GLASS
- $\frac{3}{16}$ " HS - .090" DUPONT SENTRYGLAS PLUS® - $\frac{3}{16}$ " HS - $\frac{3}{8}$ " AIR
- 10" BOTTOM RAILS
- THRESHOLD LEAD-UP
- TRUE DIVIDED MUNTINS
- FALSE MUNTINS
- SEE OS-12 FOR ALL OTHER OPTIONS AND OPTION DETAILS

FOR MAXIMUM CURRENT DRAW, SEE PRODUCT SPECIFICATION,
INSTALLATION INSTRUCTIONS, OR THE UL LABEL ON THE EQUIPMENT.

TEST PROTOCOLS: TAS 201, TAS 202 & TAS 203
FLORIDA PRODUCT APPROVAL # FL41647

REFER TO RELEVANT [LOCAL, STATE, NATIONAL, OR AHJ] BUILDING CODE FOR MIN DOOR HEIGHT & MIN/MAX WIDTH ALLOWABLE FOR EGRESS REQUIREMENT IN CONJUNCTION WITH TABLE.

DIMENSIONS ARE IN INCHES [mm]

DESIGN PRESSURE RATING	
WHERE WATER INFILTRATION REQUIREMENT IS NEEDED	WHERE WATER INFILTRATION REQUIREMENT IS NOT NEEDED
NOT APPROVED	+/- 75 PSF

DWG NO. 1023928							
DRN BY	JTG	DATE	06/13/22	CHK BY	CBG	DATE	06/13/22
		REV.	1.0			DATE	6/13/22
							