



elevation - Exit

A0 - M 1:20

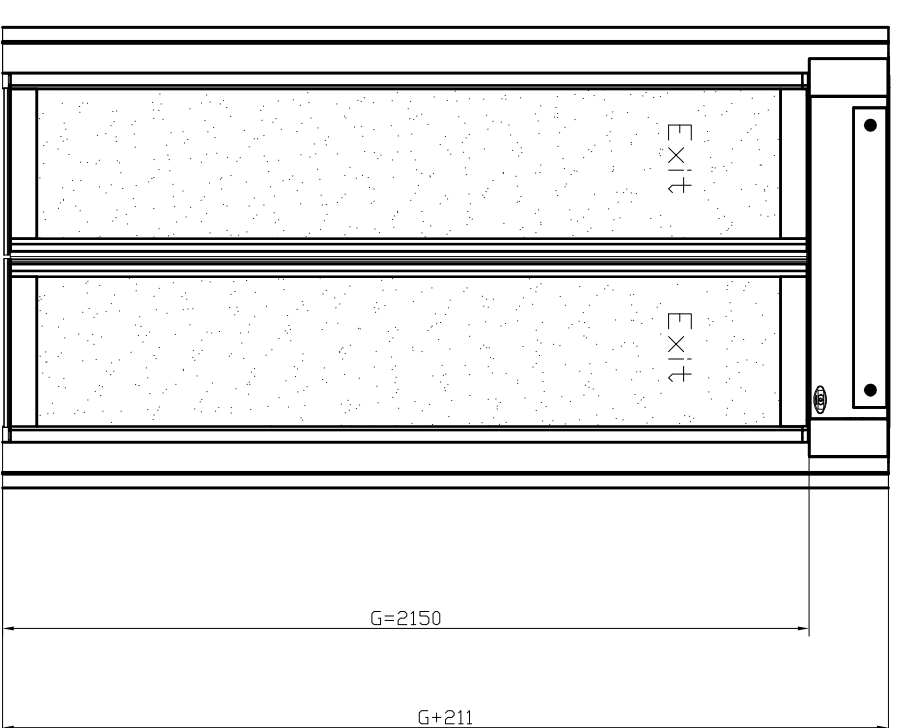


front elevation

AO - M 1:20

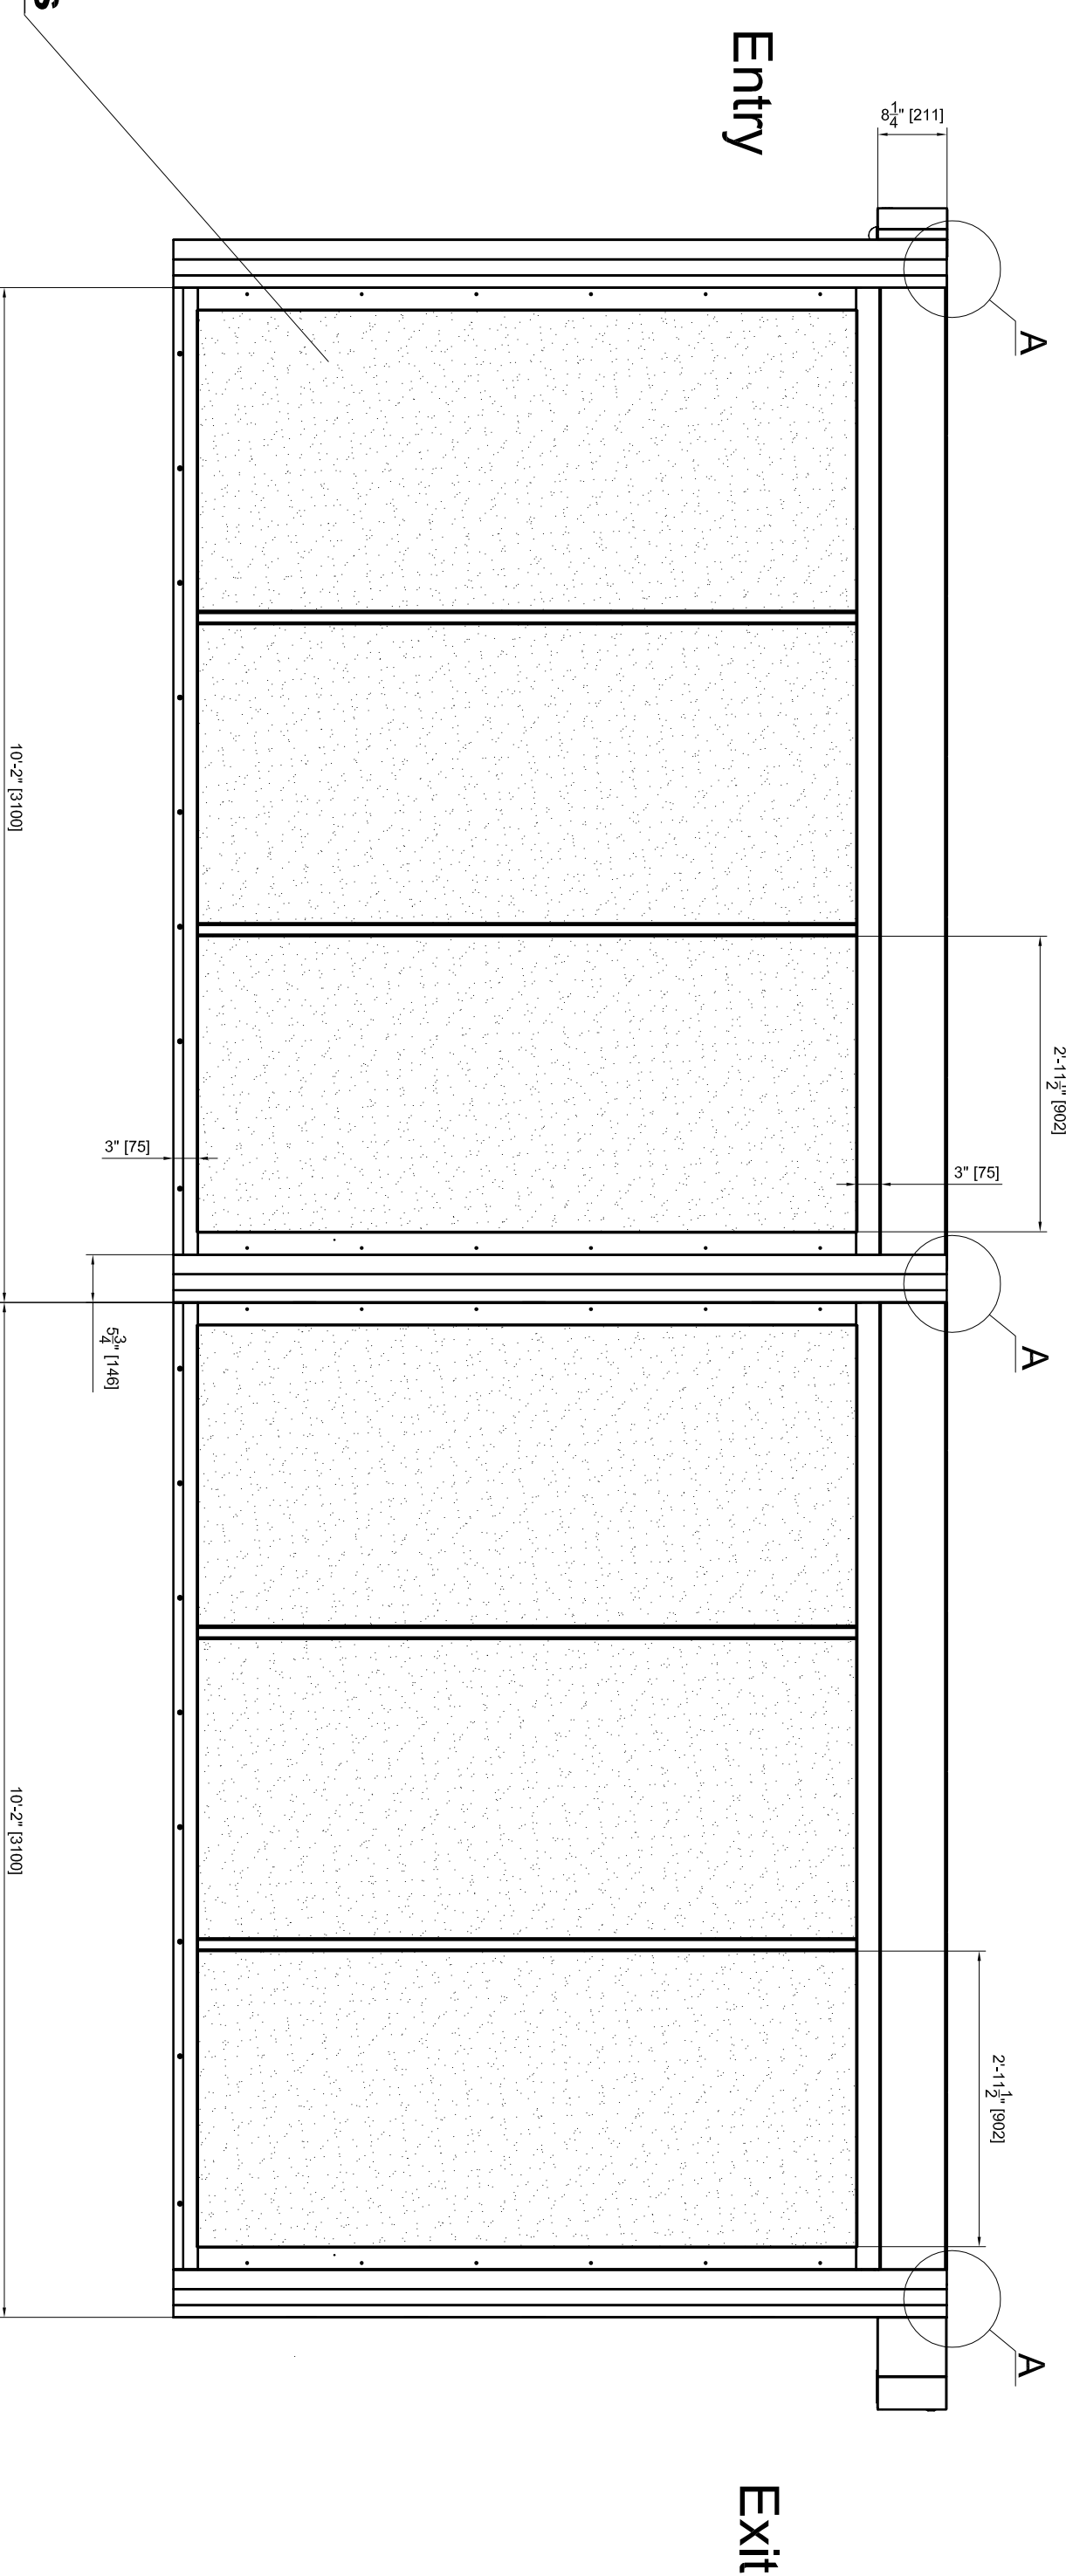


elevation - Entry

AO - M 1:20

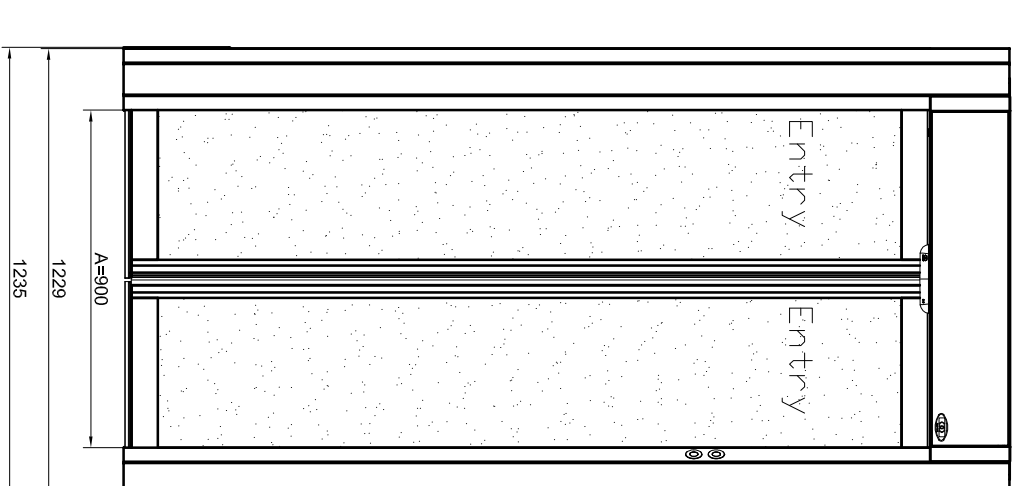

detail A


A0-M 1:2

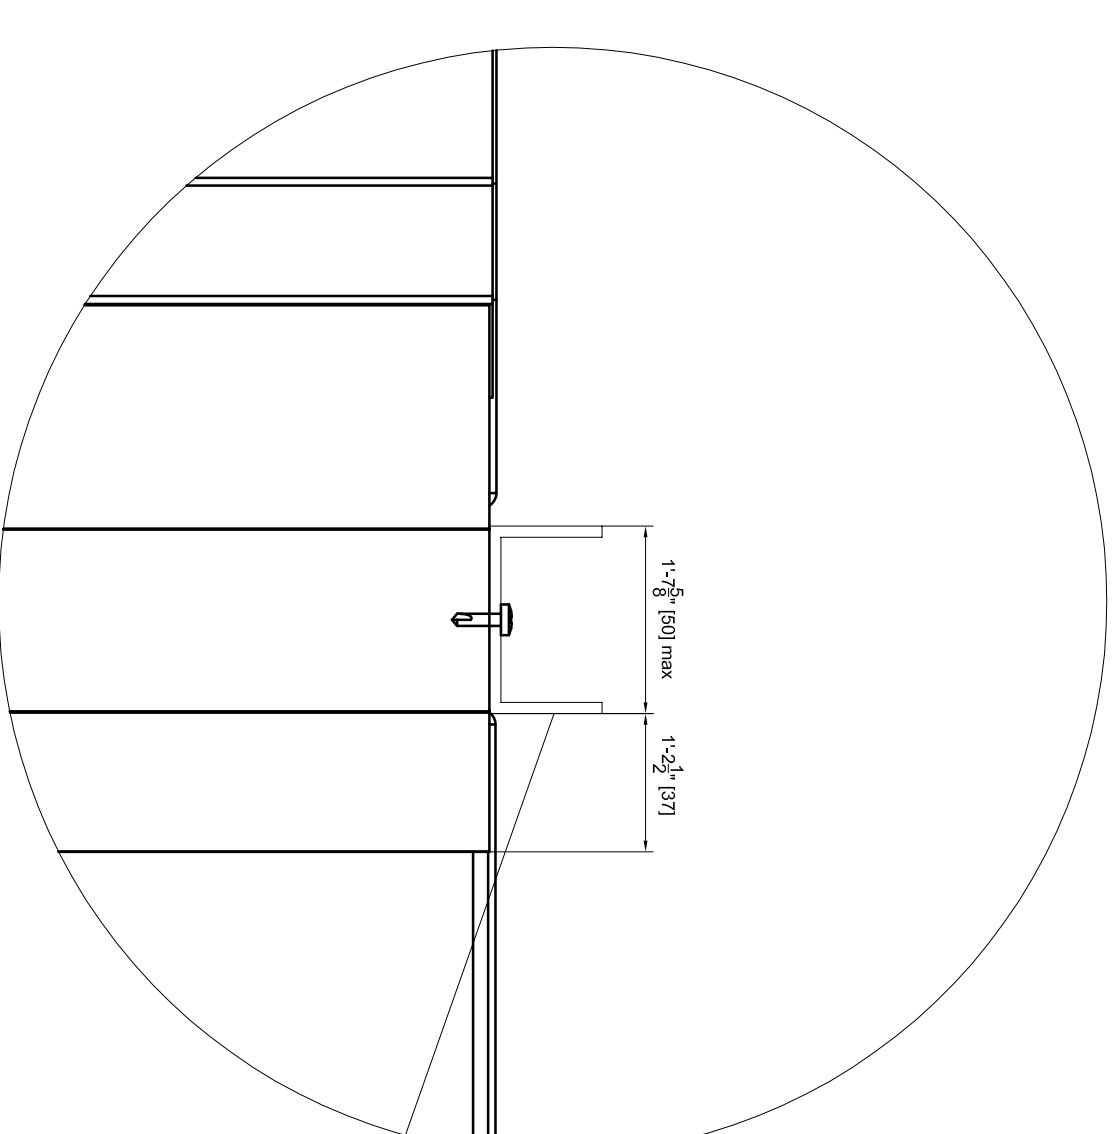


Have to be fixed after the complete door mounting

detail B
A0 - M 1:2

AO - M1:2

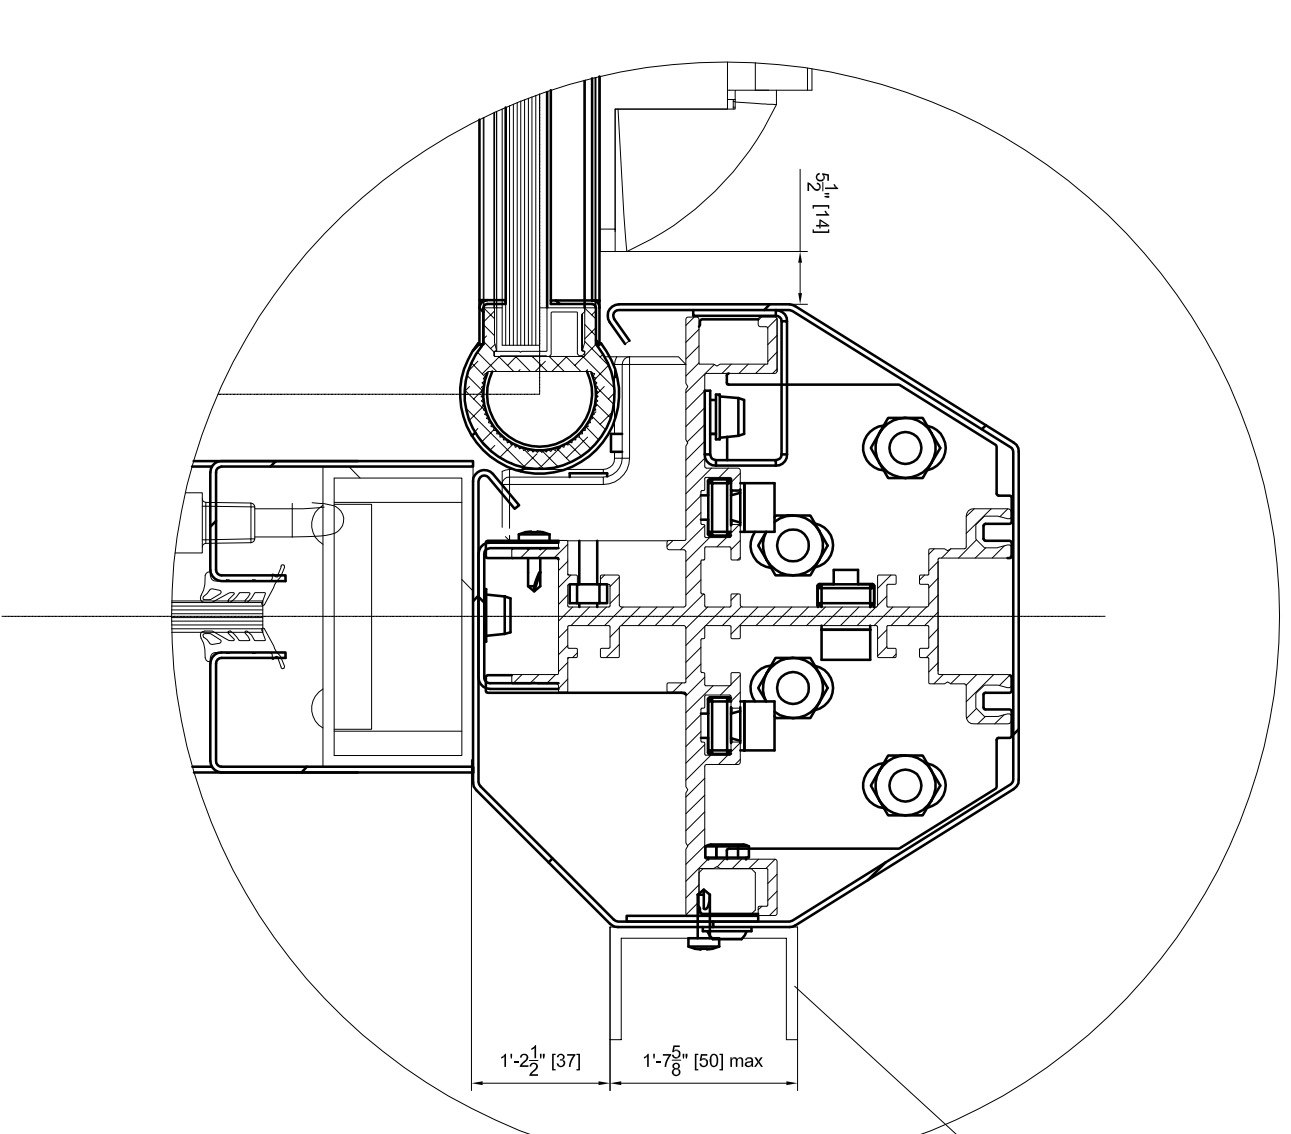

Have to be fixed after the complete door mounting

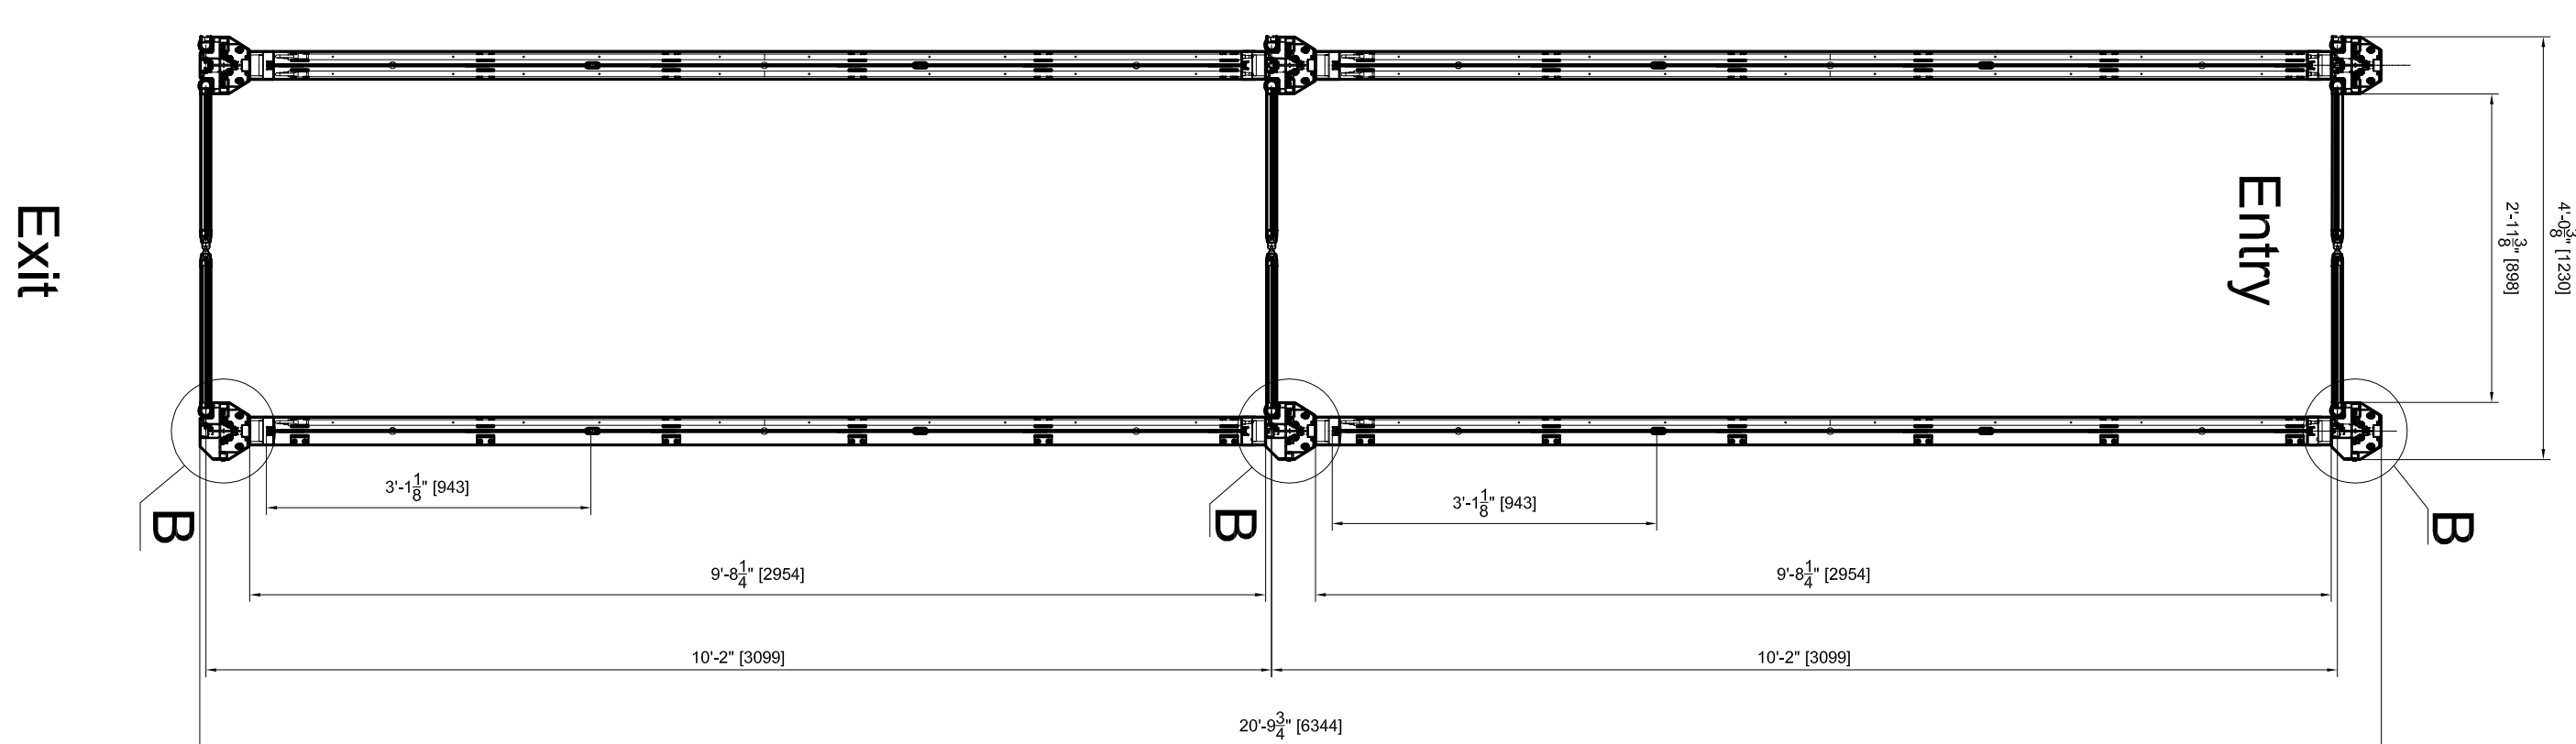

Exit

[illegible]