




record-USA
4324 PHIL HARGETT CT.
MONROE, NC 28110
(704) 289 - 9212

JOB NAME: _____
LOCATION: _____


SERIES 5600 AUTOMATIC SLIDING DOORS

TYPE: 5601, P-X, L.H. SINGLE NON-BREAKOUT
WOOD OR HOLLOW METAL DOORS (BY OTHERS)
PAGE 51-2.83M

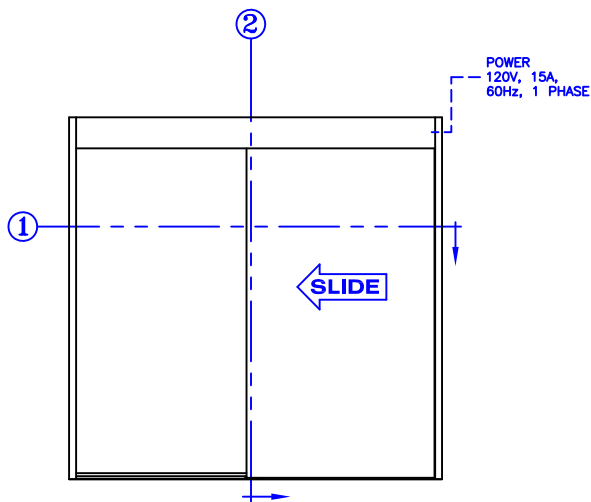


ELEVATION VIEW

SCALE: 1/4" = 1'0"

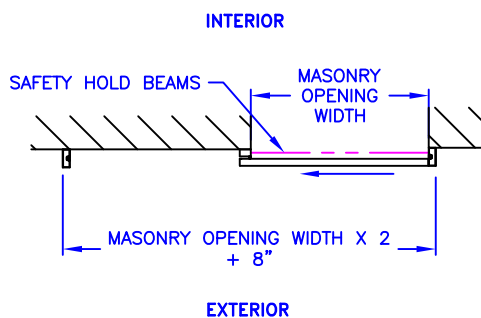


PLAN VIEW

SCALE: 1/4" = 1'0"

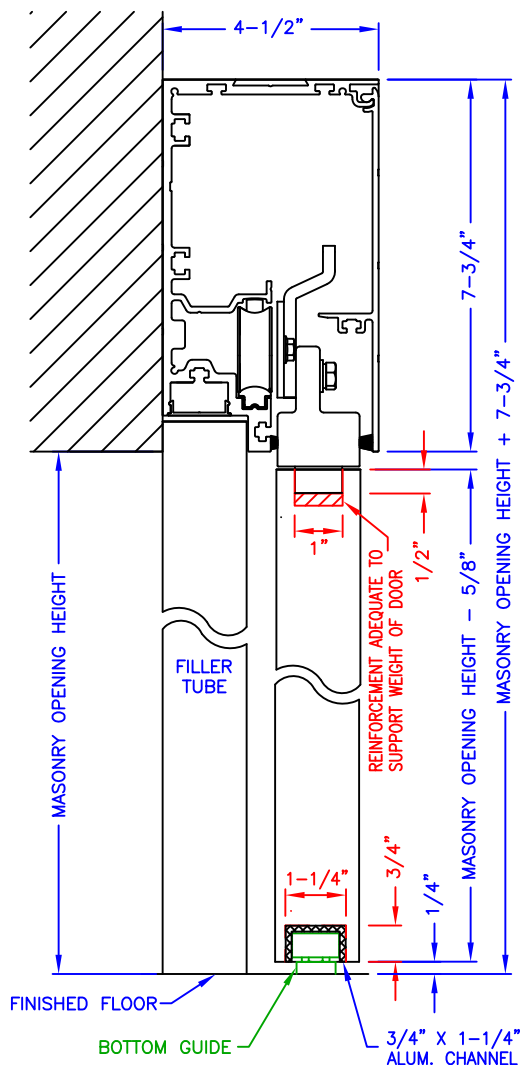

SECTION: 2

SCALE: 1/4 SIZE

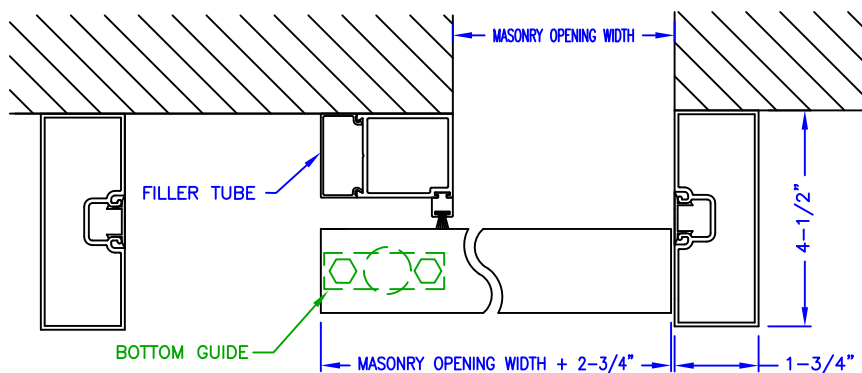

SECTION: 1

SCALE: 1/4 SIZE

NOTES:

1. RECESSED WEB REQUIRED IN TOP OF DOOR PANEL - 1"W X 1/2"H X WIDTH OF DOOR PANEL. INCLUDE REINFORCEMENT UNDER WEB ADEQUATE TO SUPPORT WEIGHT OF DOOR.
2. RECESSED WEB REQUIRED IN BOTTOM OF DOOR PANEL - 1-1/4"W X 3/4"H X WIDTH OF DOOR PANEL.
3. FOR DOORS WITH OVERALL HEIGHT OTHER THAN "MASONRY OPENING + 7-3/4": DOOR PANEL HEIGHT = OVERALL HEIGHT - 8-3/8".




record-usa
4910 STARCREST DR.
MONROE, NC 28110
(704) 289 - 9212

JOB NAME: _____
LOCATION: _____

SERIES 5600 "Door By Others"

TYPE: 5600 NON-BREAKOUT WOOD DOOR BY OTHERS

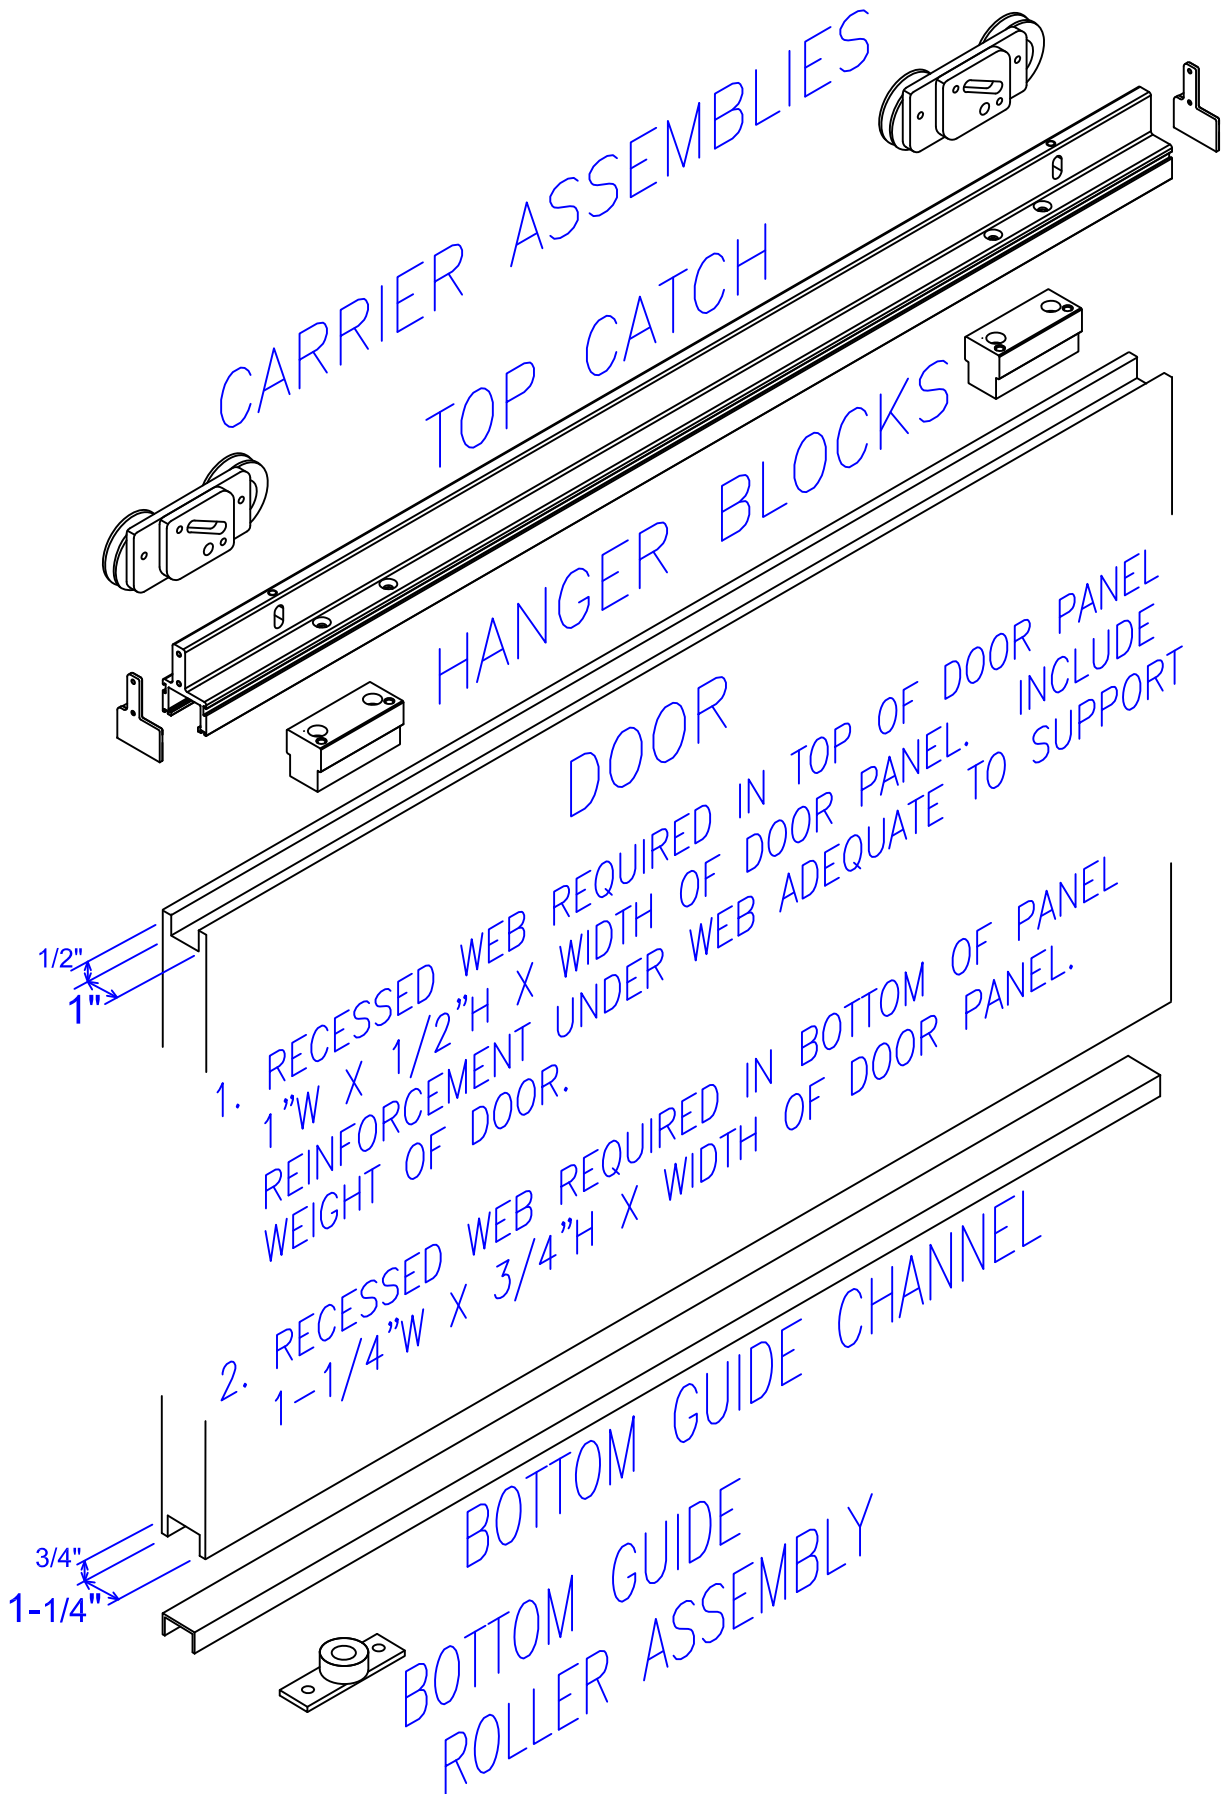



record-USA
4324 PHIL HARGETT CT.
MONROE, NC 28110
(704) 289 - 9212

JOB NAME: _____

LOCATION: _____

SERIES 5600 SLIDING DOOR (BY OTHERS)

TYPE: 5600 NON-BREAKOUT WOOD DOOR BY OTHERS

