


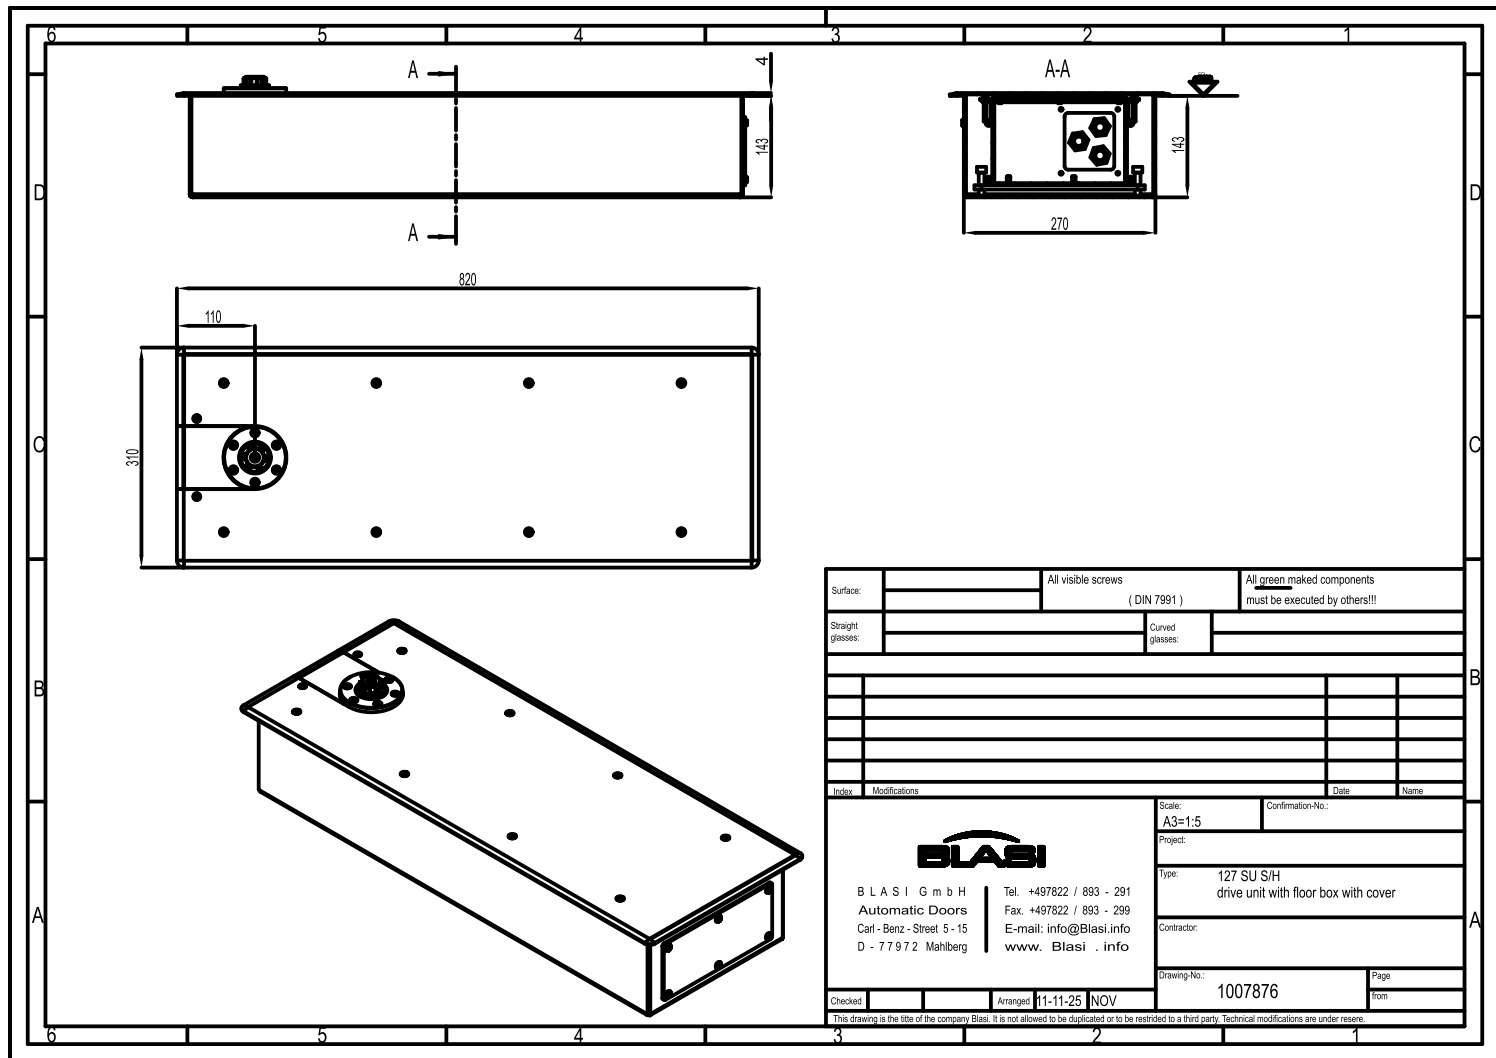

Surface:	All visible screws (DIN 7991)		All green maked components must be executed by others!!!	
Straight glasses:			Curved glasses:	
<table border="1"> <tr><td></td><td></td><td></td><td></td><td></td></tr> <tr><td></td><td></td><td></td><td></td><td></td></tr> <tr><td></td><td></td><td></td><td></td><td></td></tr> <tr><td></td><td></td><td></td><td></td><td></td></tr> <tr><td></td><td></td><td></td><td></td><td></td></tr> <tr><td></td><td></td><td></td><td></td><td></td></tr> <tr><td></td><td></td><td></td><td></td><td></td></tr> <tr><td></td><td></td><td></td><td></td><td></td></tr> <tr><td></td><td></td><td></td><td></td><td></td></tr> <tr><td></td><td></td><td></td><td></td><td></td></tr> </table>	
Index	Modifications	Date	Name	
BLASI B L A S I G m b H Automatic Doors Carl - Benz - Street 5 - 15 D - 77972 Mahltberg		Scale: A3=1:5 Project: Type: 127 SU S/H drive unit with floor box with cover Contractor:	Confirmation-No.: Drawing-No.: 1007876 Page from	
Checked	Arranged	11-11-25	NOV	
This drawing is the title of the company Blasi. It is not allowed to be duplicated or to be resinded to a third party. Technical modifications are under resens.	