

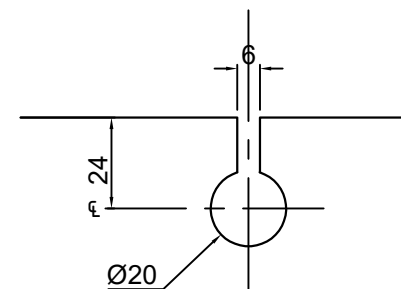
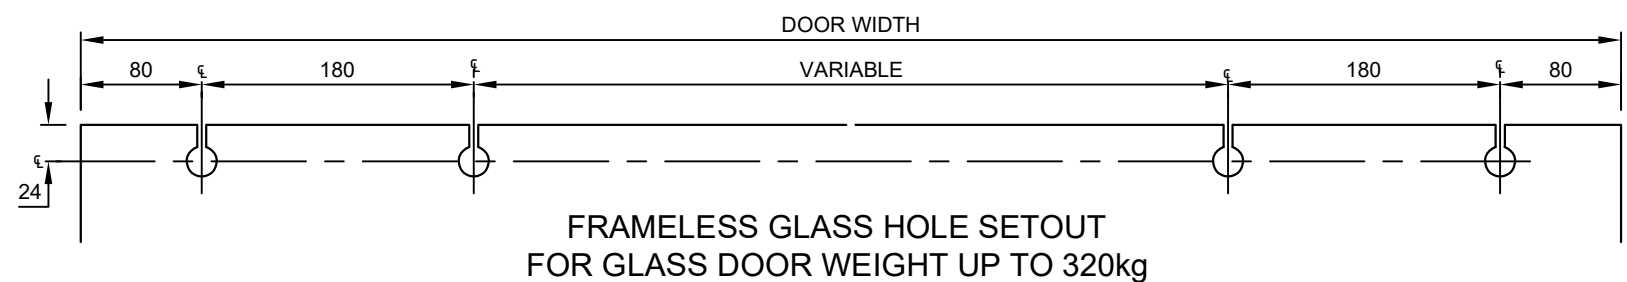


FOR HEAVIER DOORS CONSULT RECORD AUTOMATIC DOORS

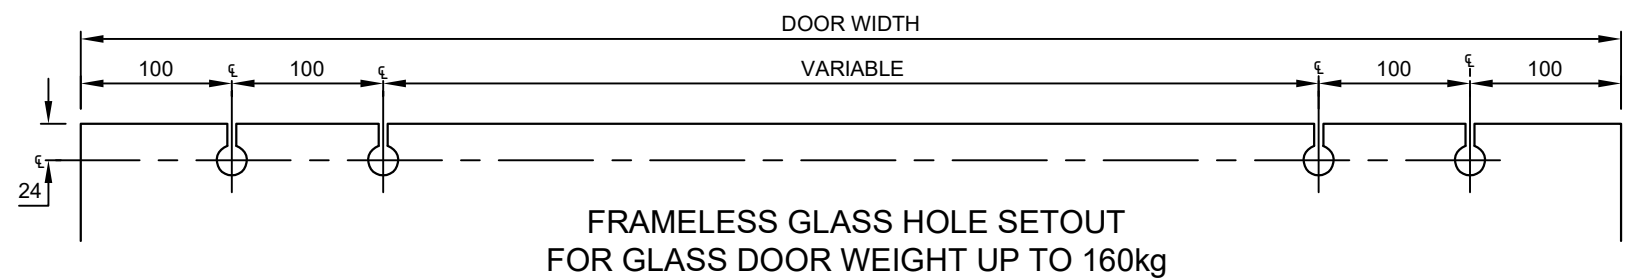

Operator Weight Capacity

	Single Sliding	Bi-Parting
STA 22 STA 22 (2 OFF)	1 x 300 -	2 x 220 2 x 300

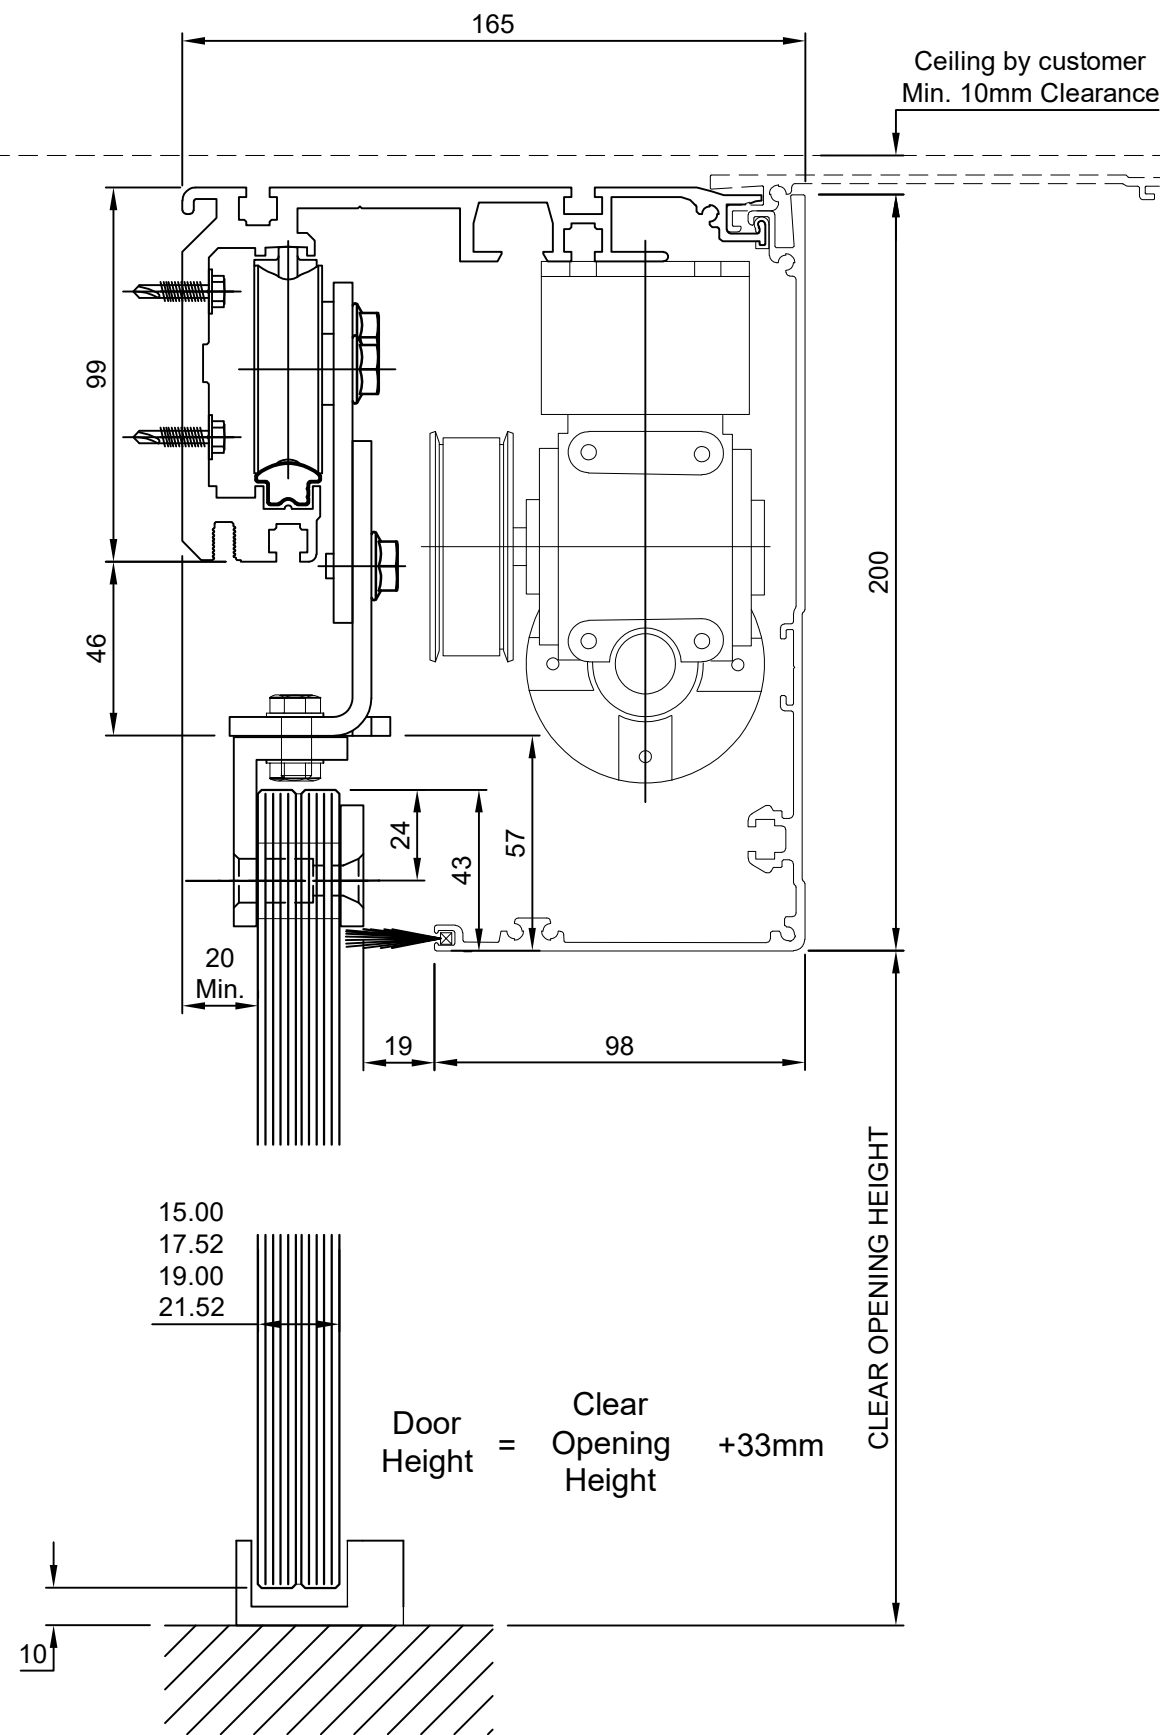

record automatic doors pty ltd

ABN: 58 601 122 874

Melbourne

117 SCANLON DRIVE
EPPING, VICTORIA 3076
T: + 61 3 8339 2888 / 1300 804 438
E: infomelbourne@recorddoors.com.au

Sydney

30 PRINCE WILLIAM DRIVE
SEVEN HILLS, NSW 2147
T: + 61 2 8811 4000
E: infosydney@recorddoors.com.au

MODEL: STA22-200-FGC

200mm Pelmet Frameless Glass Door - Clamp Bar

PROJECT:

Drawn: PPG

Date: 24th February, 2020

Scale: 1:2 & 1:5

Dwg no: STA22-200-FGC