


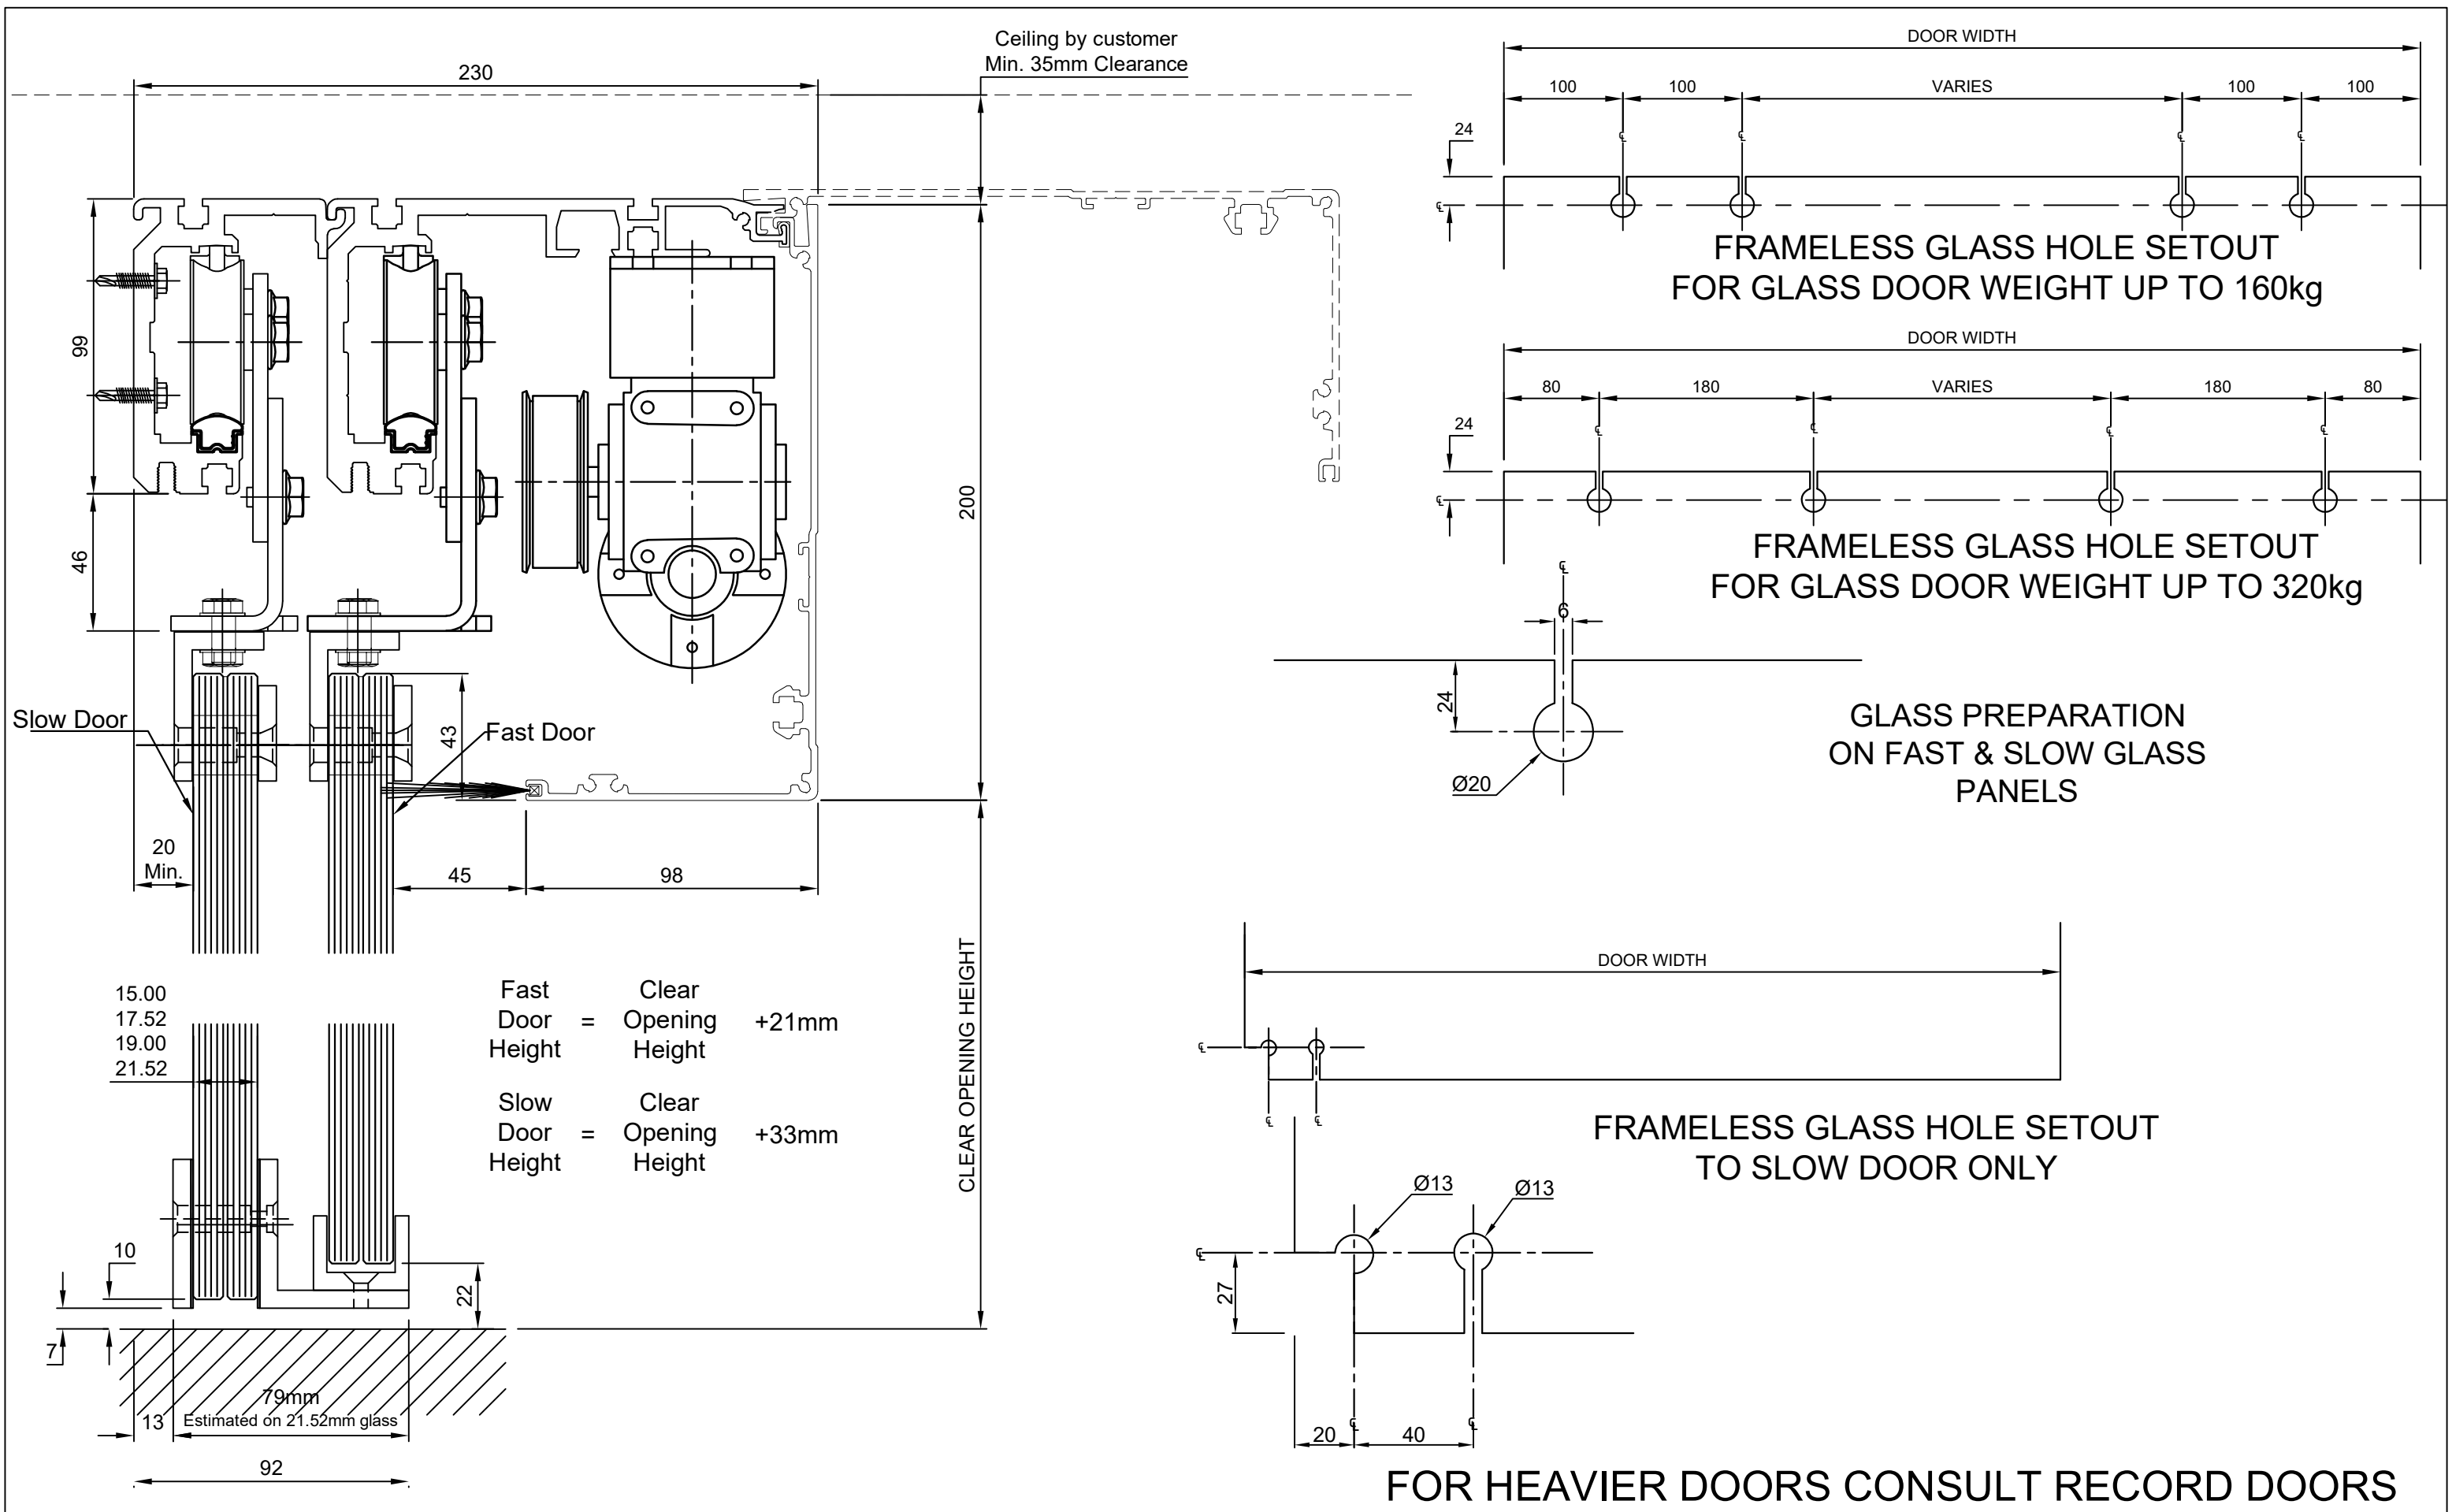

	record automatic doors pty ltd		ABN: 58 601 122 874	MODEL: TSA22-200-FGC	Drawn: PPG
	Melbourne			200mm Pelmet Frameless Glass Door - Clamp Bar	Date: 24th February, 2020
	117 SCANLON DRIVE			PROJECT:	Scale: 1:2 & 1:5
	EPPING, VICTORIA 3076				Dwg no: TSA22-200-FGC
	T: + 61 3 8339 2888 / 1300 804 438				
	E: infomelbourne@recorddoors.com.au				
	Sydney				
	30 PRINCE WILLIAM DRIVE				
	SEVEN HILLS, NSW 2147				
	T: + 61 2 8811 4000				
	E: infosydney@recorddoors.com.au				