



record-usa  
4324 PHIL HARGETT CT.  
MONROE, NC 28110  
(704) 289 - 9212


OB NAME: \_\_\_\_\_

LOCATION: \_\_\_\_\_

## SERIES 5100 AUTOMATIC SLIDING DOORS


TYPE: 5101-2, O-SX, L.H. SINGLE  
WITH SECURITY PACKAGE  
MEDIUM STILE

PAGE 51-2.74

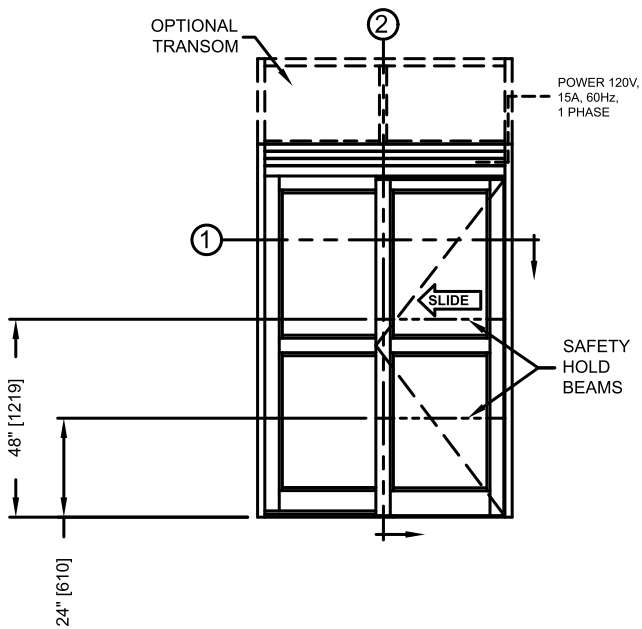


### ELEVATION VIEW

SCALE: 1/4" = 1'0"

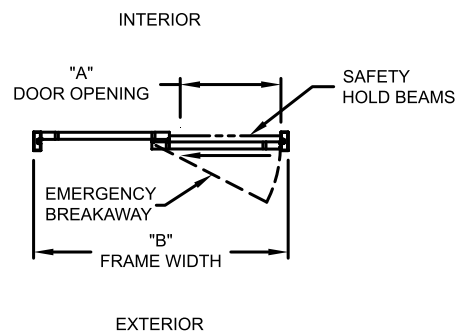


### PLAN VIEW

SCALE: 1/4" = 1'0"

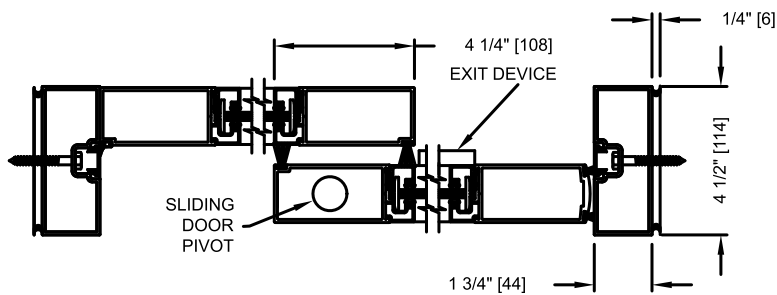

### SECTION: 1

SCALE: 1/2" = 1'0"

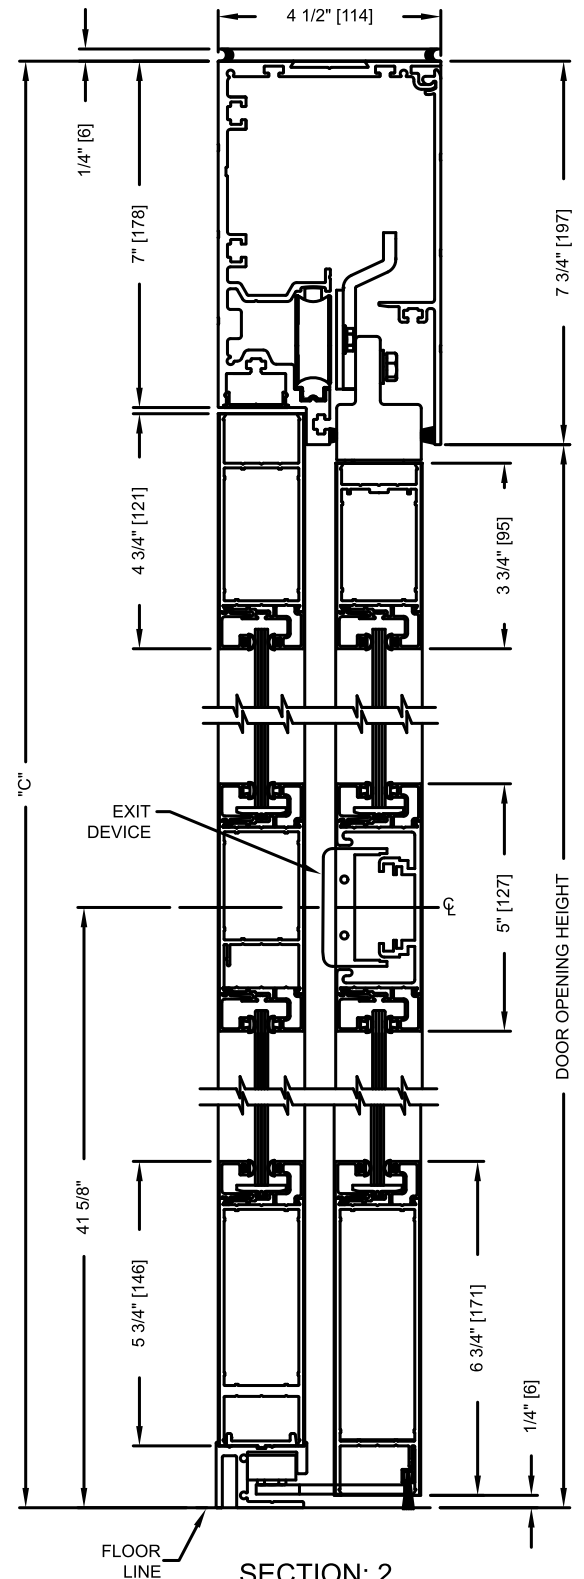

### SECTION: 2

SCALE: 1/4" SIZE

#### NOTES:

1. Security Package includes concealed vertical rod type exit device on the sliding door and fail secure electric lock in the header.
2. See sheets 51-2.86 thru 51-2.91 for optional muntins, bottom rails, transoms, glazing variations, bottom guides & thresholds.
3. See sheet 51-2.42 for package size details.