




record-usa
4324 PHIL HARGETT CT.
MONROE, NC 28110
704-289-9212

JOB NAME: _____
LOCATION: _____

SERIES 5100 AUTOMATIC SLIDING DOORS


TYPE: 5103-2, 0-SX-SX-0, BI-PART
WITH SECURITY PACKAGE
MEDIUM STILE

PAGE 51-2.76

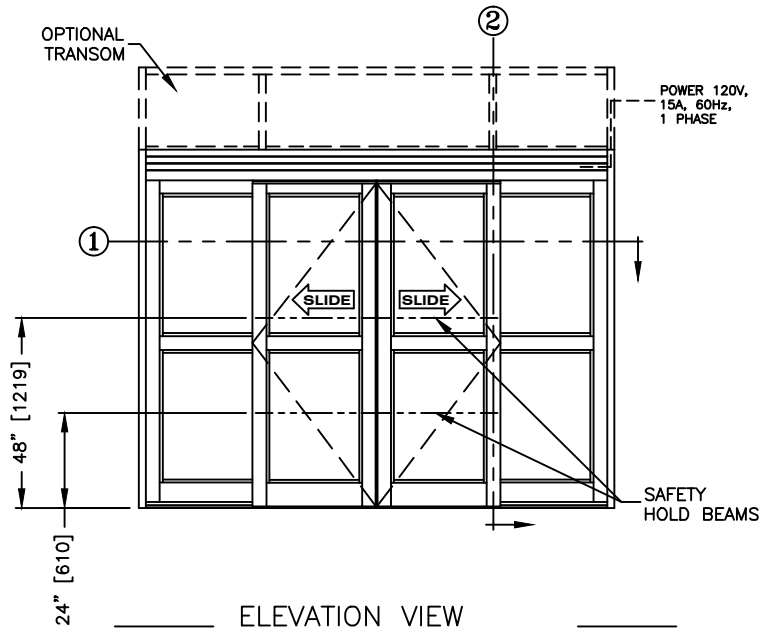


ELEVATION VIEW

SCALE: 1/4" = 1'0"

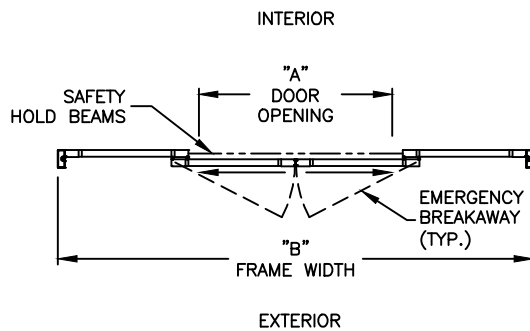


PLAN VIEW

SCALE: 1/4" = 1'0"

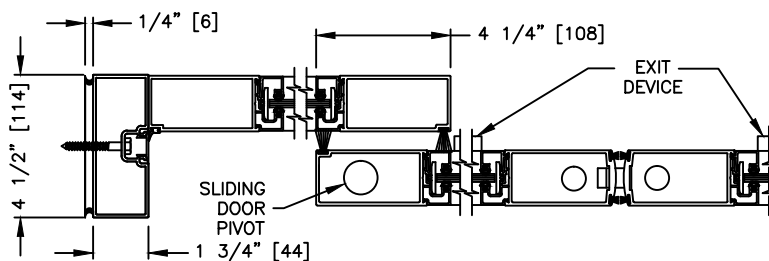

SECTION: 1

SCALE: 1/2" = 1'0"

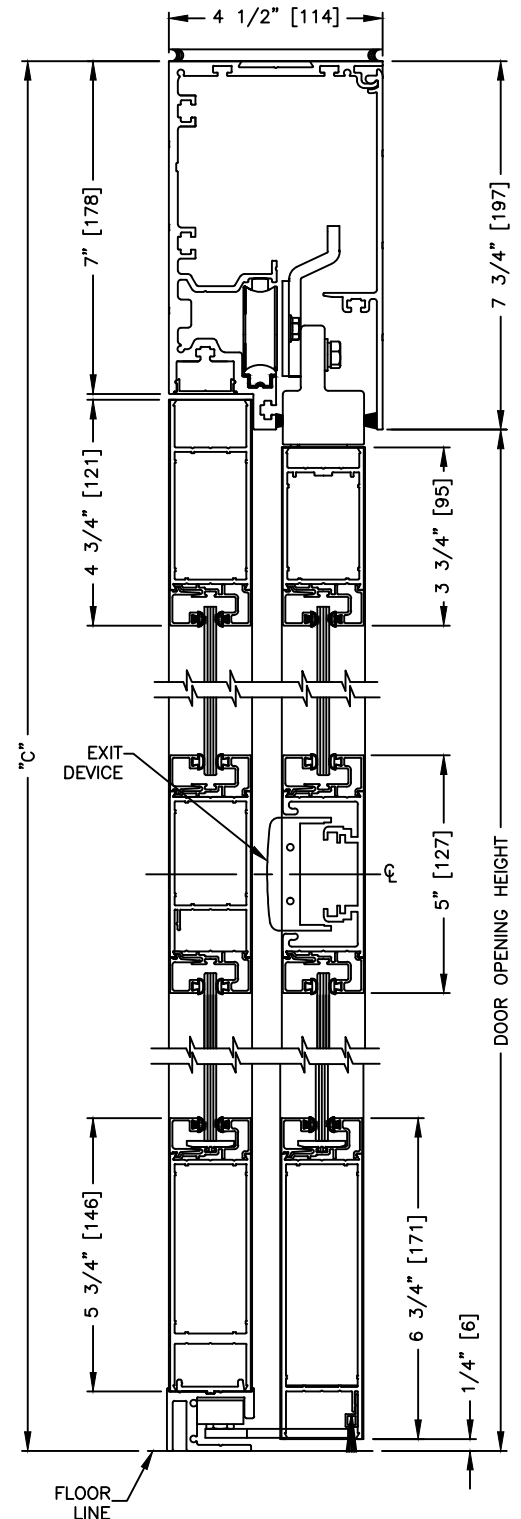

SECTION: 2

SCALE: 1/4" SIZE

NOTES: 1. Security Package includes concealed vertical rod type exit device on the sliding door and fail secure electric lock in the header.

2. See sheets 51-2.86 thru 51-2.91 for optional muntins, bottom rails, transoms, glazing variations, bottom guides & thresholds.

3. See sheet 51-2.44 for package size details.