



record-usa
4324 PHIL HARGETT CT.
MONROE, NC 28110
(704) 289 - 9212


OB NAME: _____

LOCATION: _____

SERIES 5100 AUTOMATIC SLIDING DOORS


TYPE: 5104-2, SO-SX, L.H. SINGLE MED STILE
WITH SECURITY PACKAGE

PAGE 51-2.71

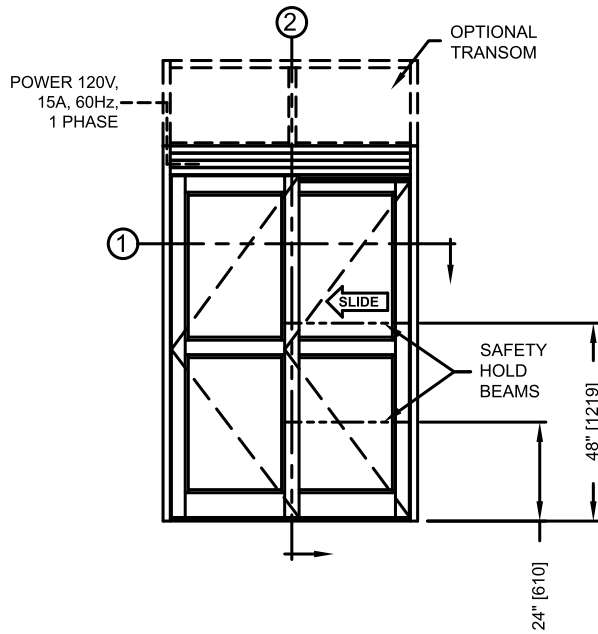


ELEVATION VIEW

SCALE: 1/4" = 1'0"

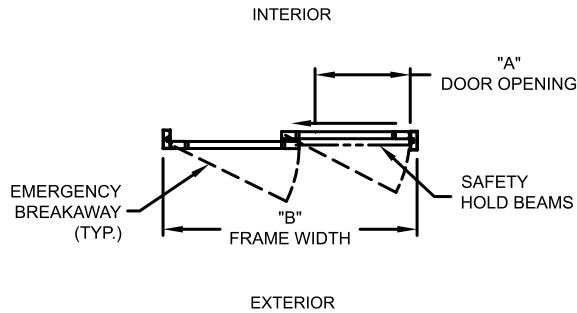


PLAN VIEW

SCALE: 1/4" = 1'0"

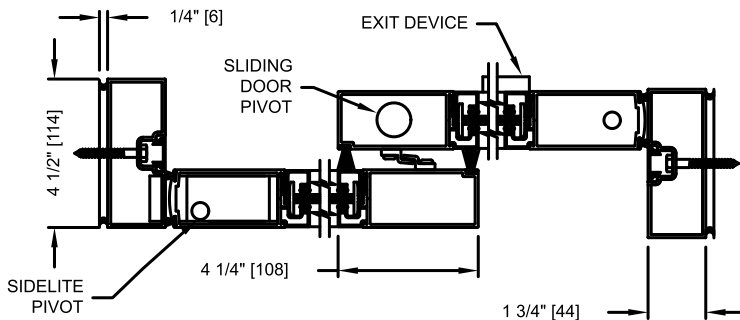

SECTION: 1

SCALE: 1/2" = 1'0"

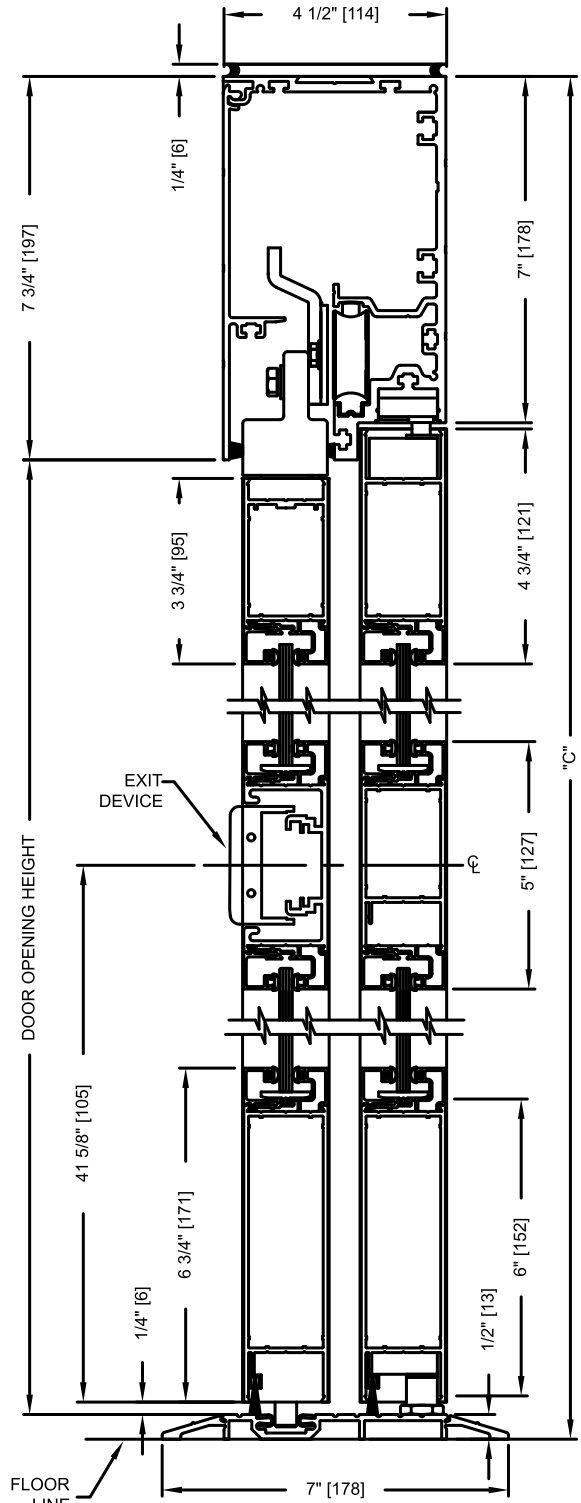

SECTION: 2

SCALE: 1/4" SIZE

- NOTES:
1. Security Package includes concealed vertical rod exit device on the sliding door and fail secure electric lock in the header.
 2. See sheets 51-2.86 thru 51-2.91 for optional muntins, bottom rails, transoms, glazing variations, bottom guides & thresholds.
 3. See sheet 51-2.45 for package size details.
 4. See sheet 51-2.92 for additional details of recessed pin guide.