



record-usa  
4324 PHIL HARGETT CT.  
MONROE, NC 28110  
(704) 289 - 9212




OB NAME: \_\_\_\_\_

LOCATION: \_\_\_\_\_

## SERIES 5100 AUTOMATIC SLIDING DOORS


TYPE: 5106-2, SO-SX-SX-SO, BI-PART  
MEDIUM STILE  
WITH SECURITY PACKAGE

PAGE 51-2.73

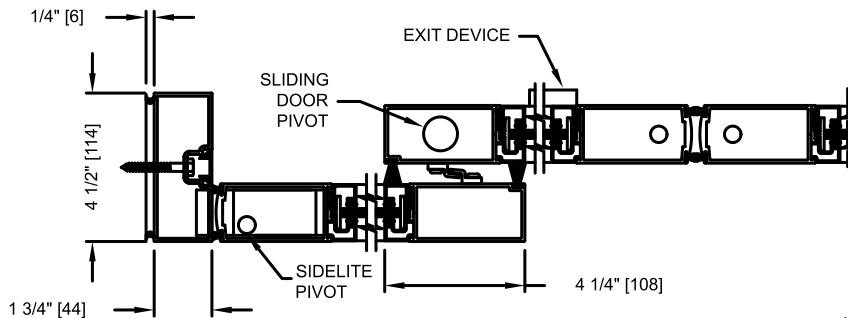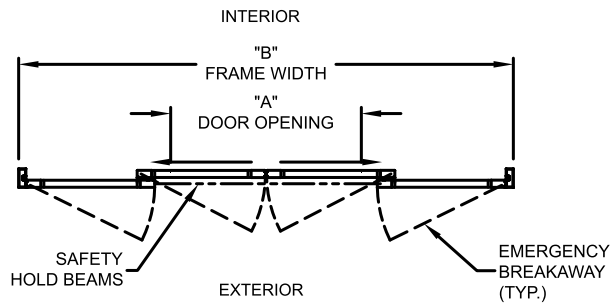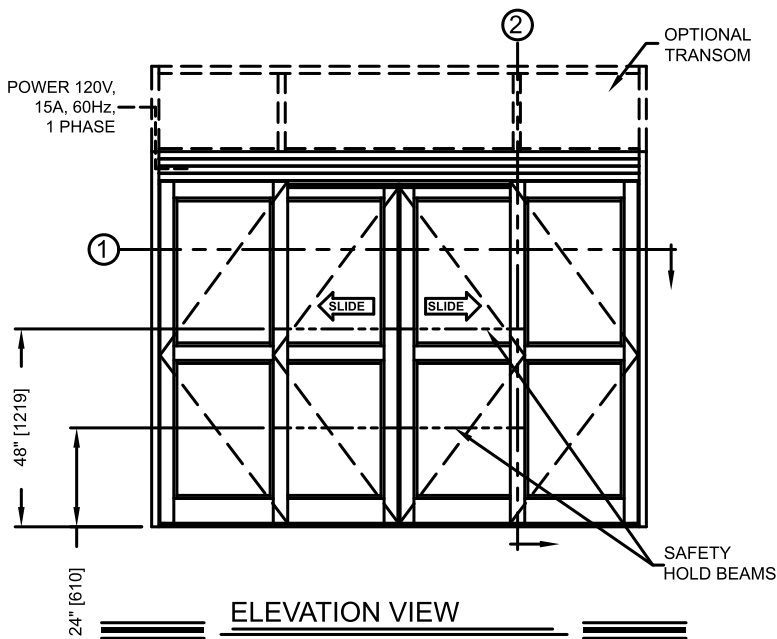

### SECTION: 1

SCALE: 1/2" = 1'0"

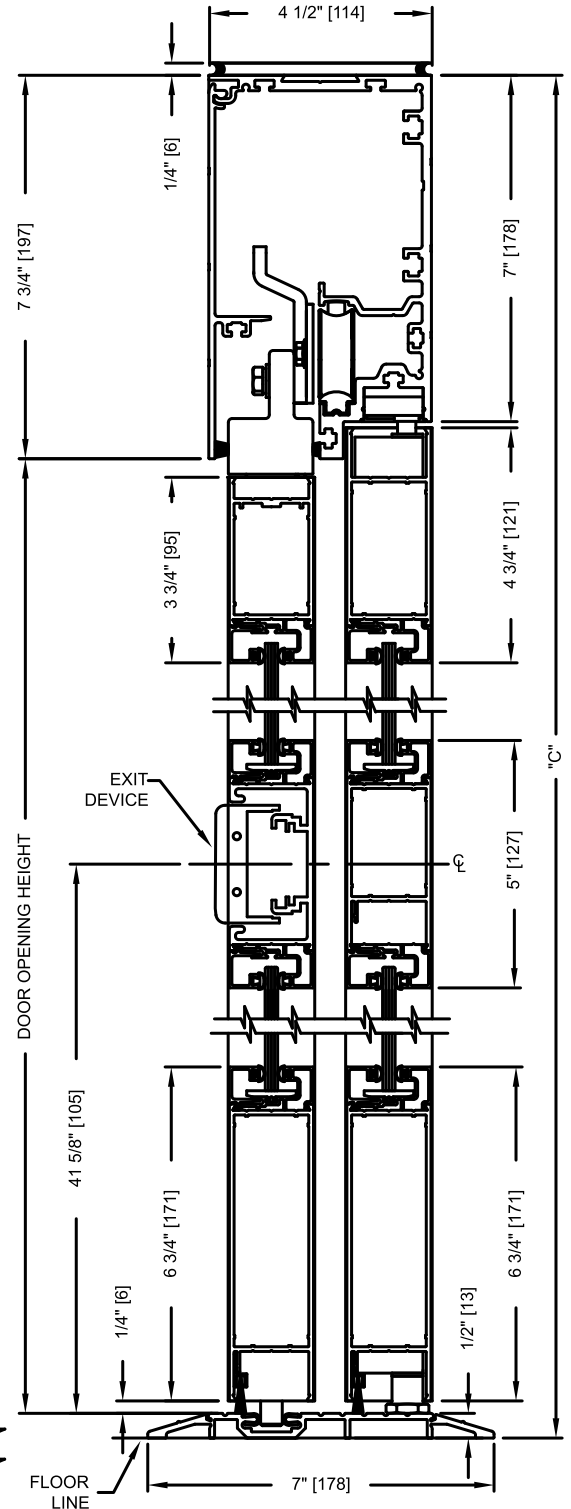

### SECTION: 2

SCALE: 1/4" SIZE

- NOTES:**
1. Security Package includes concealed vertical rod exit device on the sliding door and fail secure electric lock in the header.
  2. See sheets 51-2.86 thru 51-2.91 for optional muntins, bottom rails, transoms, glazing variations, bottom guides & thresholds.
  3. See sheet 51-2.47 for package size details.
  4. See sheet 51-2.92 for additional details of recessed pin guide.