



**record-usa**

4324 PHIL HARGETT CT.  
MONROE, NC 28110  
(704) 289 - 9212





JOB NAME: \_\_\_\_\_

LOCATION: \_\_\_\_\_

**SERIES 5100 AUTOMATIC SLIDING DOORS**

TYPE: 5101-1, 0-SX, L.H. SINGLE  
WITH SECURITY PACKAGE

PAGE 51-2.33

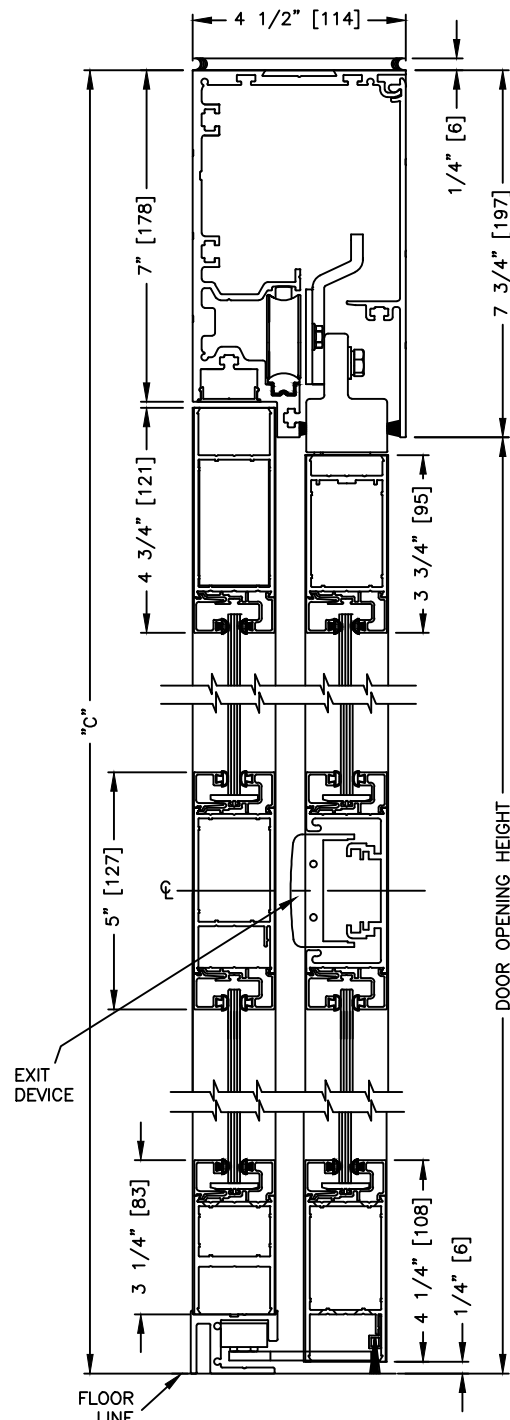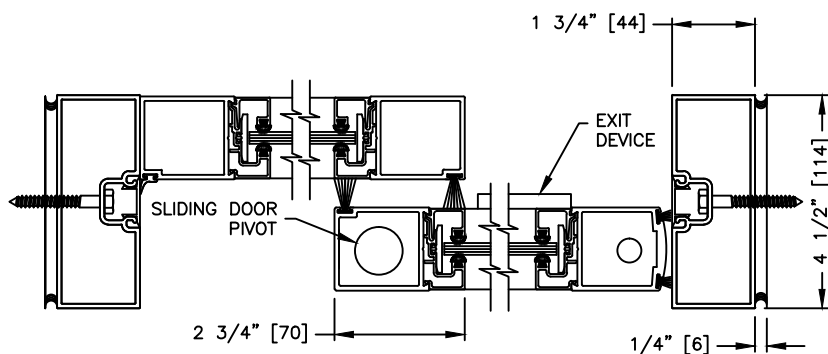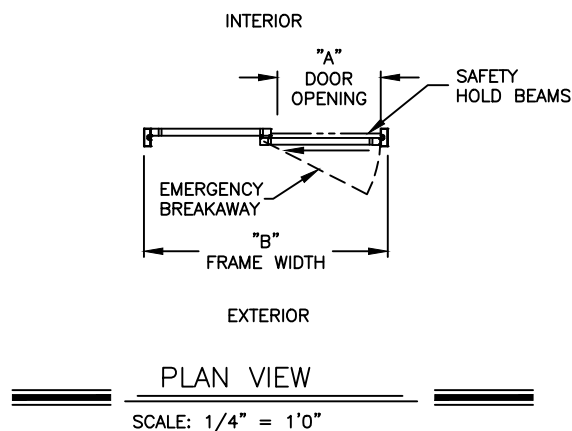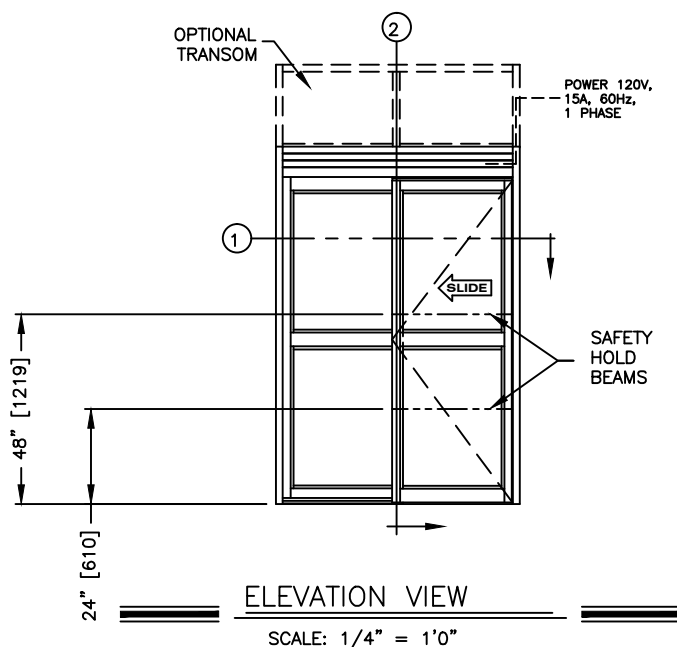

**NOTES:**

1. Security Package includes concealed vertical rod type exit device on the sliding door and fail secure electric lock in the header.

2. See sheets 51-2.86 thru 51-2.91 for optional muntins, bottom rails, transoms, glazing variations, bottom guides & thresholds.

3. See sheet 51-2.01 for package size details.