




record-usa
4324 PHIL HARGETT CT.
MONROE, NC 28110
(704) 289 - 9212

JOB NAME: _____
LOCATION: _____


SERIES 5100 AUTOMATIC SLIDING DOORS

TYPE: 5106-3, S0-SX-SX-S0, BI-PART
WIDE STILE
WITH SECURITY PACKAGE
PAGE 51-3.73

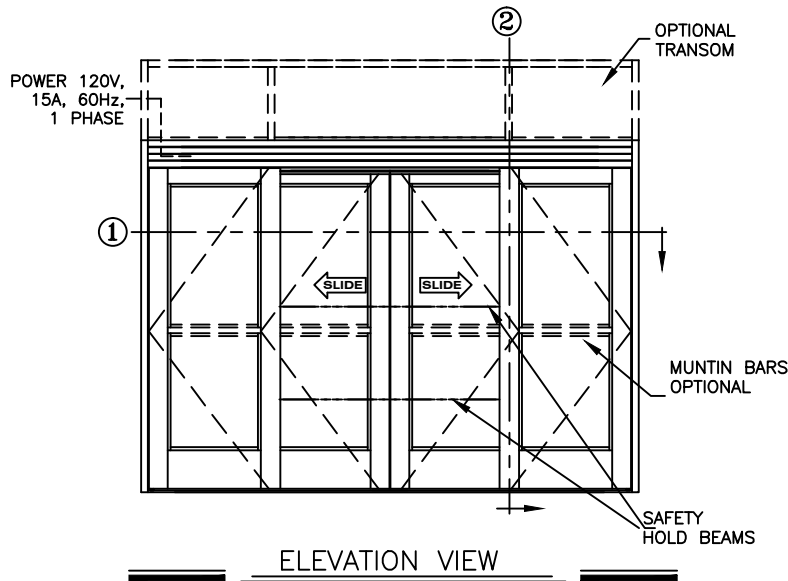


ELEVATION VIEW

SCALE: 1/4" = 1'0"

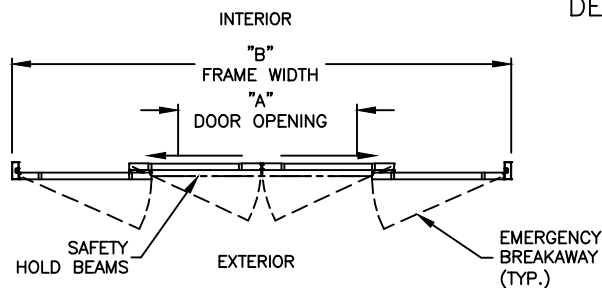

PLAN VIEW

SCALE: 1/4" = 1'0"

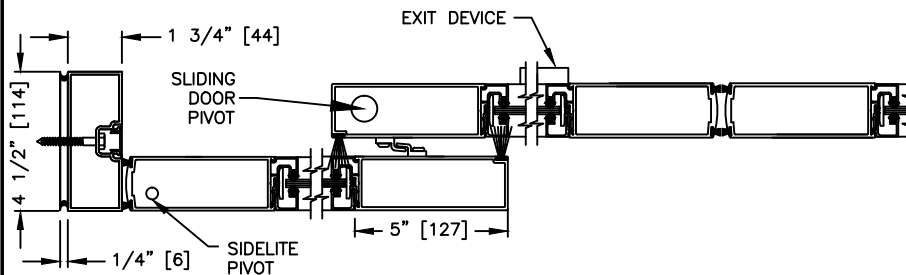


SECTION: 1

SCALE: 1/2" = 1'0"

DIMENSIONS FOR STANDARD WIDE STILE PACKAGES

DOOR OPENING "A"	STD. PACKAGE WIDTH "B"	STD. PACKAGE HEIGHT "C" W OR W/O THRESHOLD	DOOR OPENING HEIGHT W/THRESHOLD	DOOR OPENING HEIGHT W/O THRESHOLD	MAX OPENING MANUALLY
33-1/2 (851)	108 (2743)	91 (2311)	82-3/4 (2102)	83-1/4 (2115)	87-5/8 (2226)
39-1/2 (1003)	120 (3048)	91 (2311)	82-3/4 (2102)	83-1/4 (2115)	99-5/8 (2530)
51-1/2 (1308)	144 (3658)	91 (2311)	82-3/4 (2102)	83-1/4 (2115)	123-5/8 (3140)
63-1/2 (1613)	168 (4267)	91 (2311)	82-3/4 (2102)	83-1/4 (2115)	147-5/8 (3750)
71-5/8 (1819)	184-1/2 (4686)	91 (2311)	82-3/4 (2102)	83-1/4 (2115)	164-1/8 (4169)

Masonry opening is 1/4" (6) per side larger and 1/4" taller than package dimensions. Measurements given in inches (millimeters).

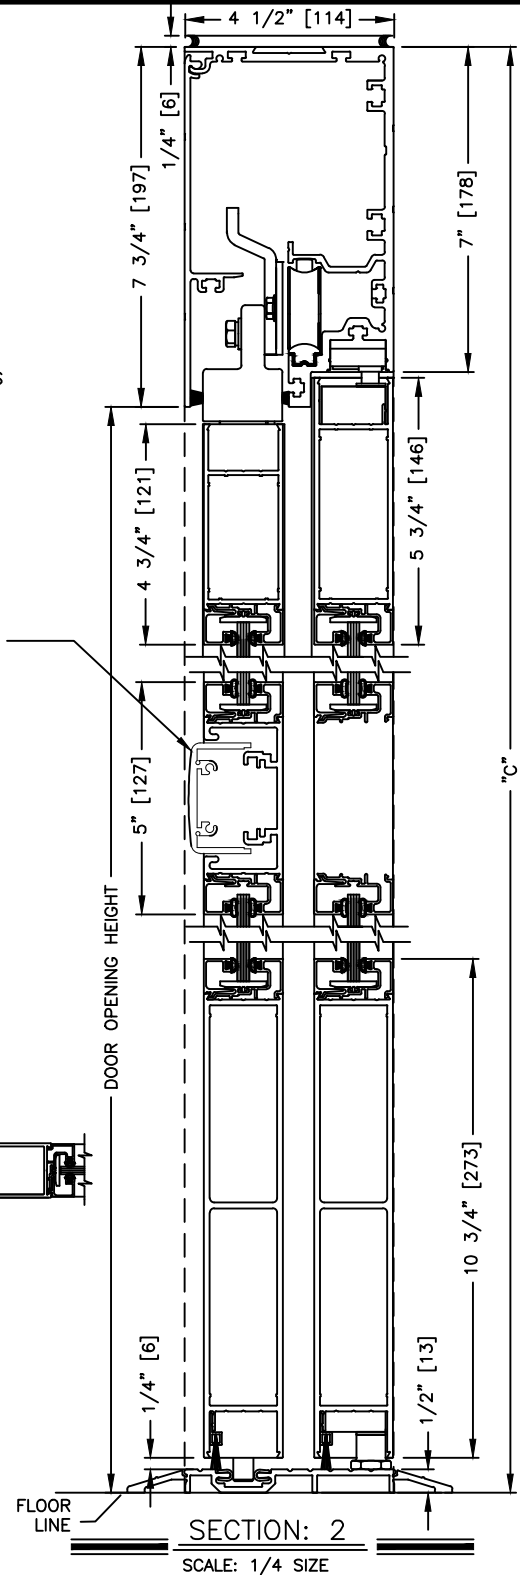

SECTION: 2

SCALE: 1/4" SIZE

- NOTES:**
1. Security Package includes concealed vertical rod exit device on the sliding door and fail secure electric lock in the header.
 2. See sheets 51-2.86 thru 51-2.91 for optional muntins, bottom rails, transoms, glazing variations, bottom guides & thresholds.
 3. See sheet 51-2.92 for additional details of recessed pin guide.