



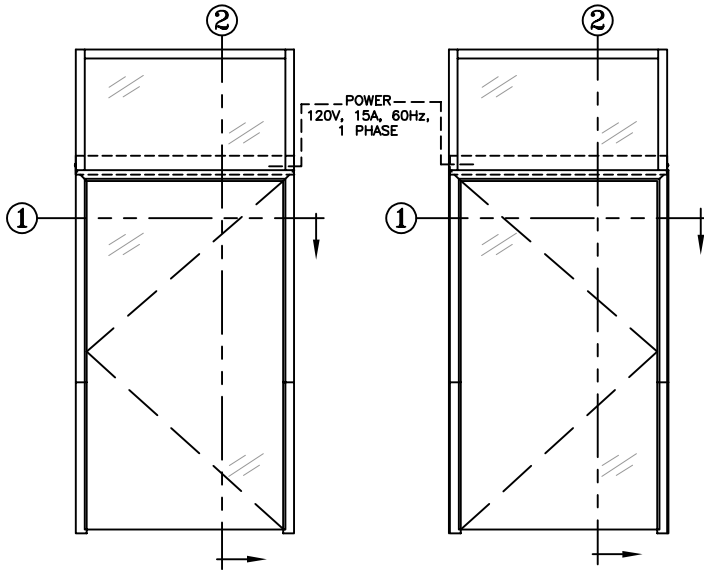


ELEVATION VIEW

SCALE: 1/4" = 1'0"

INTERIOR

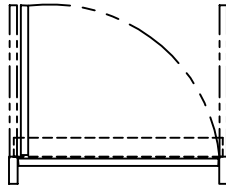

8201
LEFT HAND

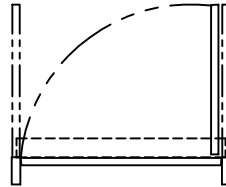


8221
RIGHT HAND

EXTERIOR

GUIDE RAILS
(SEE NOTE 3)


PLAN VIEW

SCALE: 1/4" = 1'0"

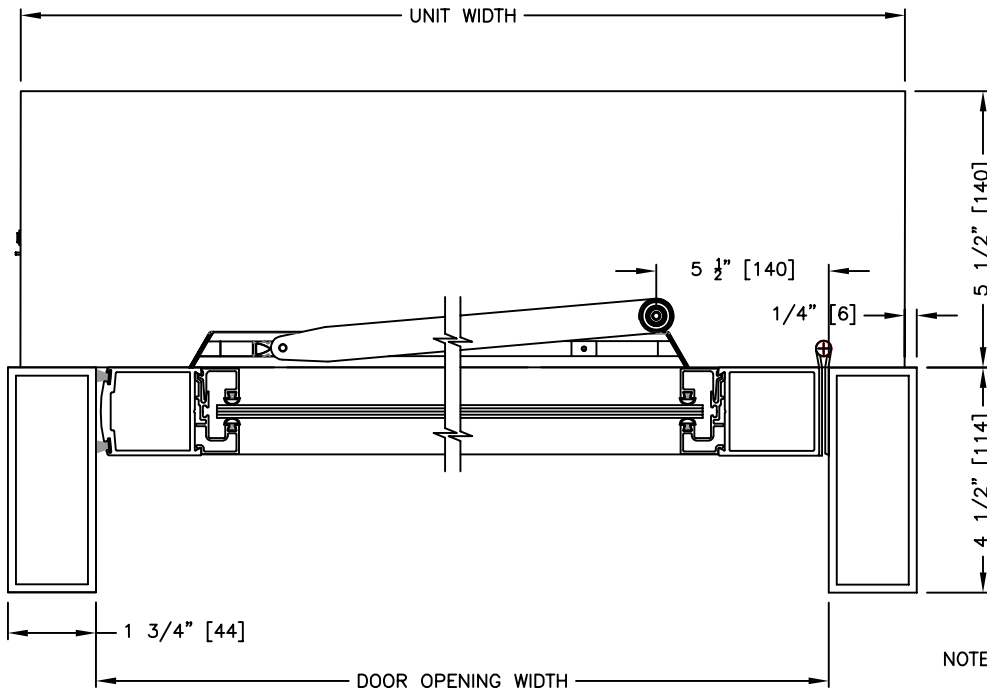

SECTION: 1

SCALE: 1/8" SIZE

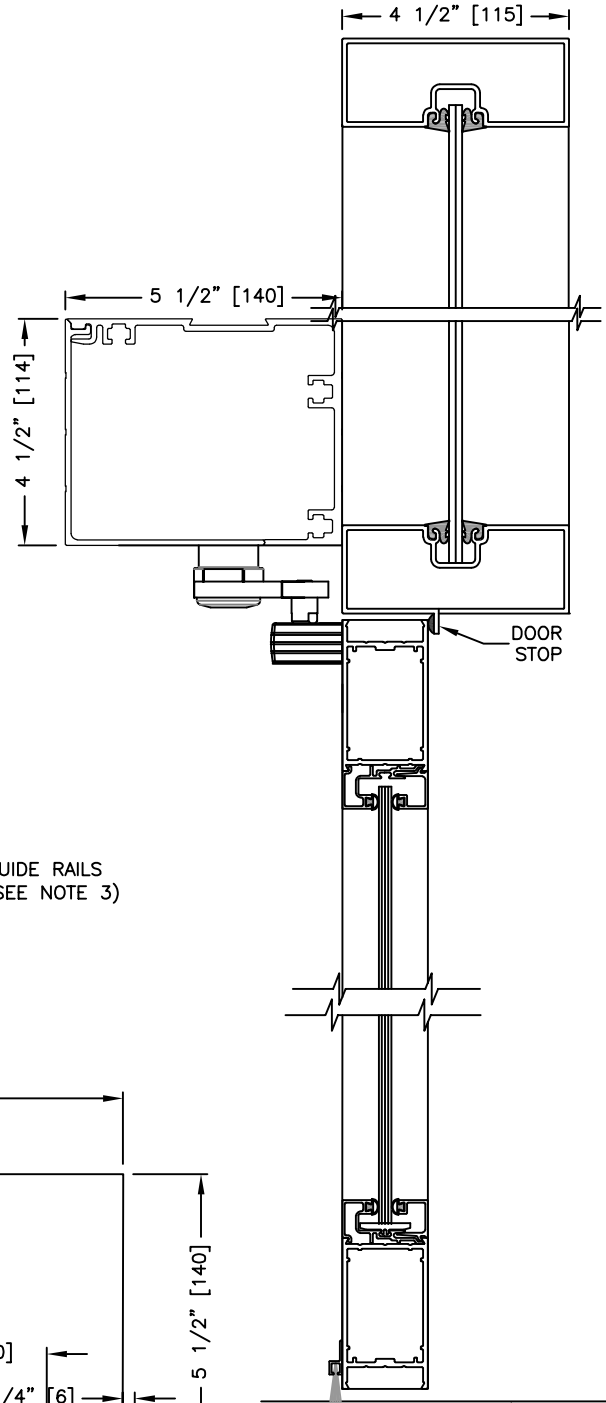

FLOOR LINE

SECTION: 2

SCALE: 1/4" SIZE

- NOTES:
1. DEPTH OF REVEAL UP TO 12" [305] DIMENSIONS IN INCHES [MILLIMETERS].
 2. SELECTION OF OPERATOR FROM 8100 (LOW ENERGY) TO 8000 (HIGH ENERGY) WILL DETERMINE THE NEED FOR GUIDE RAILS AND SAFETY SYSTEMS AND IS THE RESPONSIBILITY OF THE INSTALLER