



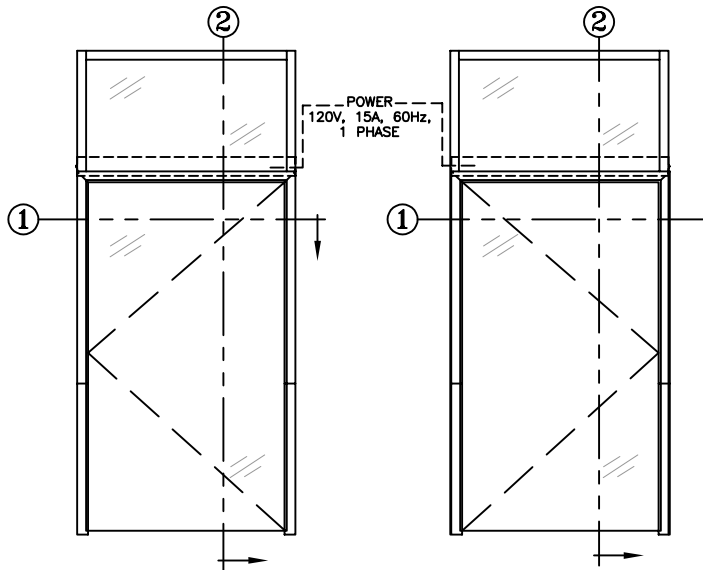


ELEVATION VIEW

SCALE: 1/4" = 1'0"

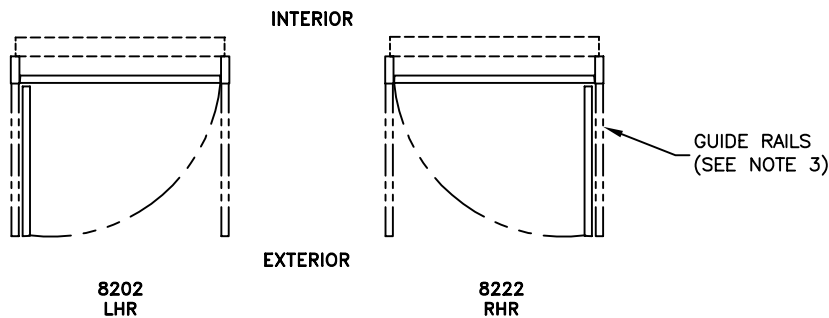


PLAN VIEW

SCALE: 1/4" = 1'0"

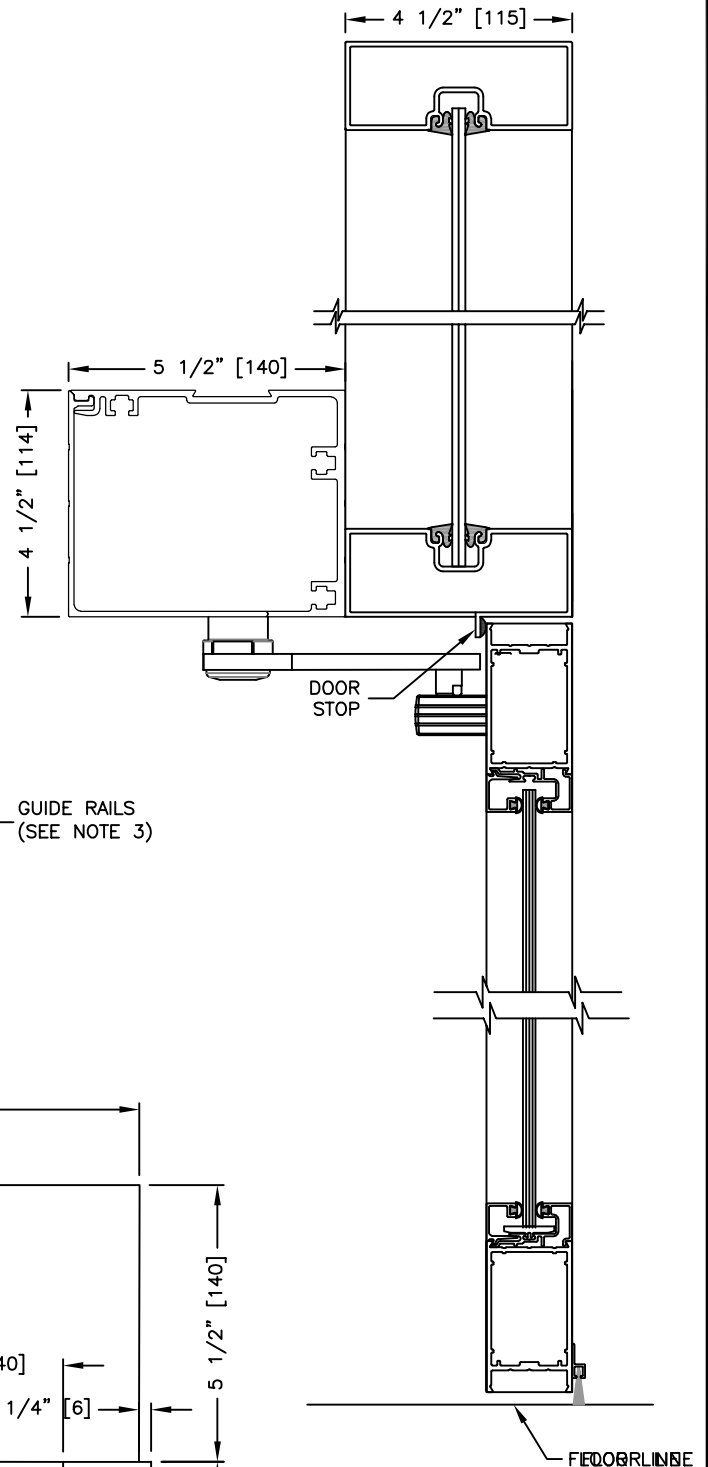

SECTION: 2

SCALE: 1/4" SIZE

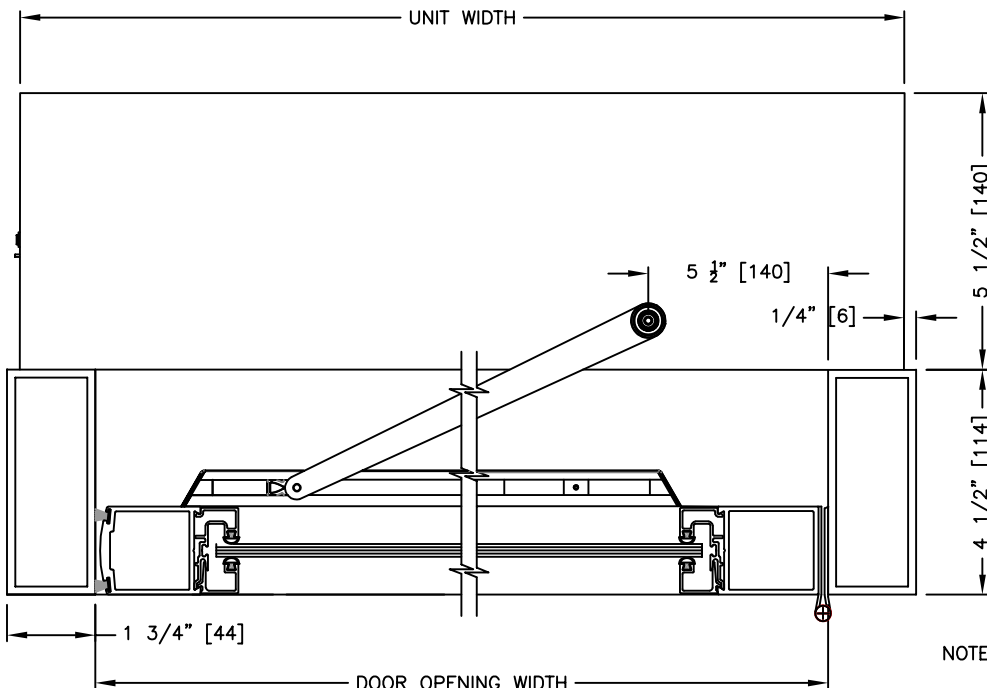

SECTION: 1

SCALE: 1/8" SIZE

- NOTES:
1. DEPTH OF REVEAL UP TO 12" [305]
DIMENSIONS IN INCHES [MILLIMETERS].
 2. SELECTION OF OPERATOR FROM 8100 (LOW ENERGY) TO 8000 (HIGH ENERGY) WILL DETERMINE THE NEED FOR GUIDE RAILS AND SAFETY SYSTEMS AND IS THE RESPONSIBILITY OF THE INSTALLER