



Record-usa


4324 PHIL HARGETT CT.
MONROE, NC 28110
(704) 289 - 9212

JOB NAME: _____

LOCATION: _____


AUTOMATIC SWING DOOR OPERATORS

SERIES: 8200 HIGH ENERGY OPERATOR
MODEL: 8253 (DUAL SIMULTANEOUS) W/BREAKAWAY
TYPE: INSWING (OFFSET SLIDE TRACK ARM) PAGE 82-2.09

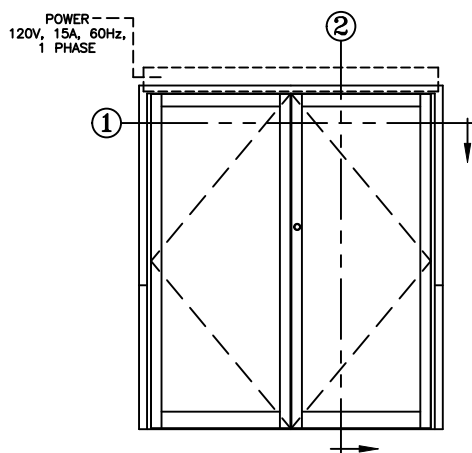


ELEVATION VIEW

SCALE: 1/4" = 1'0"

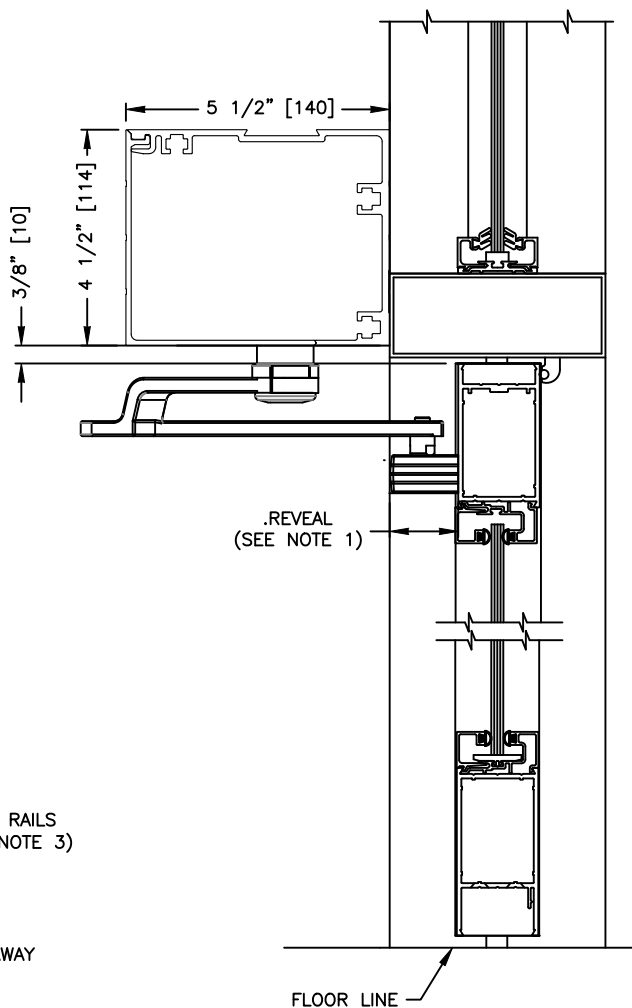

.REVEAL
(SEE NOTE 1)

FLOOR LINE

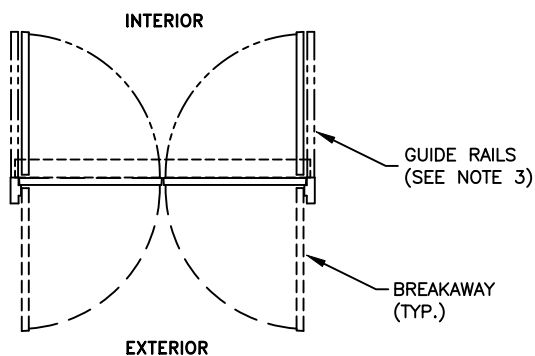


PLAN VIEW

SCALE: 1/4" = 1'0"

SECTION: 2

SCALE: 1/4" SIZE

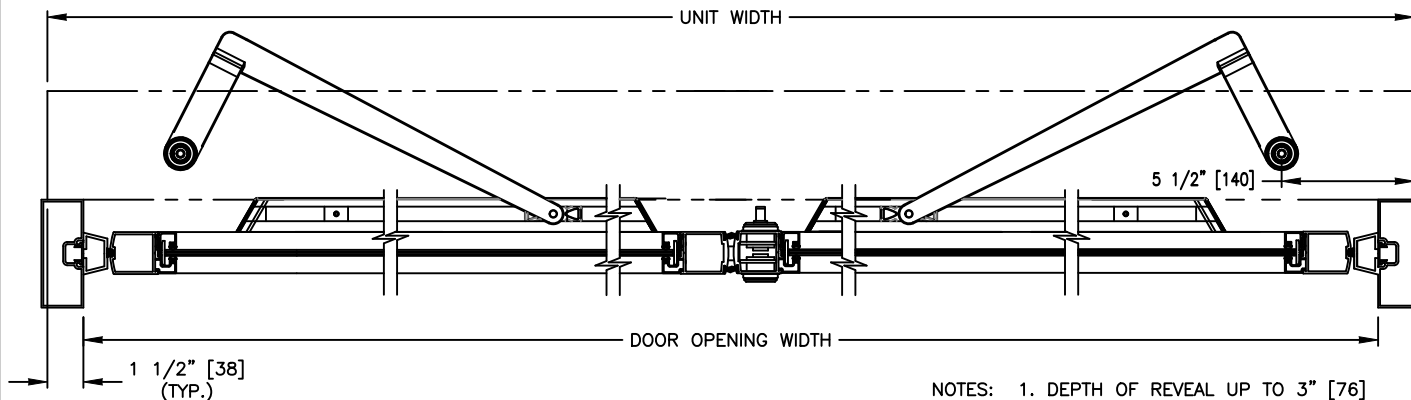

SECTION: 1

SCALE: 1/8" SIZE

- NOTES:
1. DEPTH OF REVEAL UP TO 3" [76]
 2. DIMENSIONS IN INCHES [MILLIMETERS].
 3. SELECTION OF OPERATOR FROM 6200 (LOW ENERGY) TO 8200 (HIGH ENERGY) WILL DETERMINE THE NEED FOR GUIDE RAILS AND SAFETY SYSTEMS AND IS THE RESPONSIBILITY OF THE INSTALLER